



12" CEMENT
SEWER PIPE

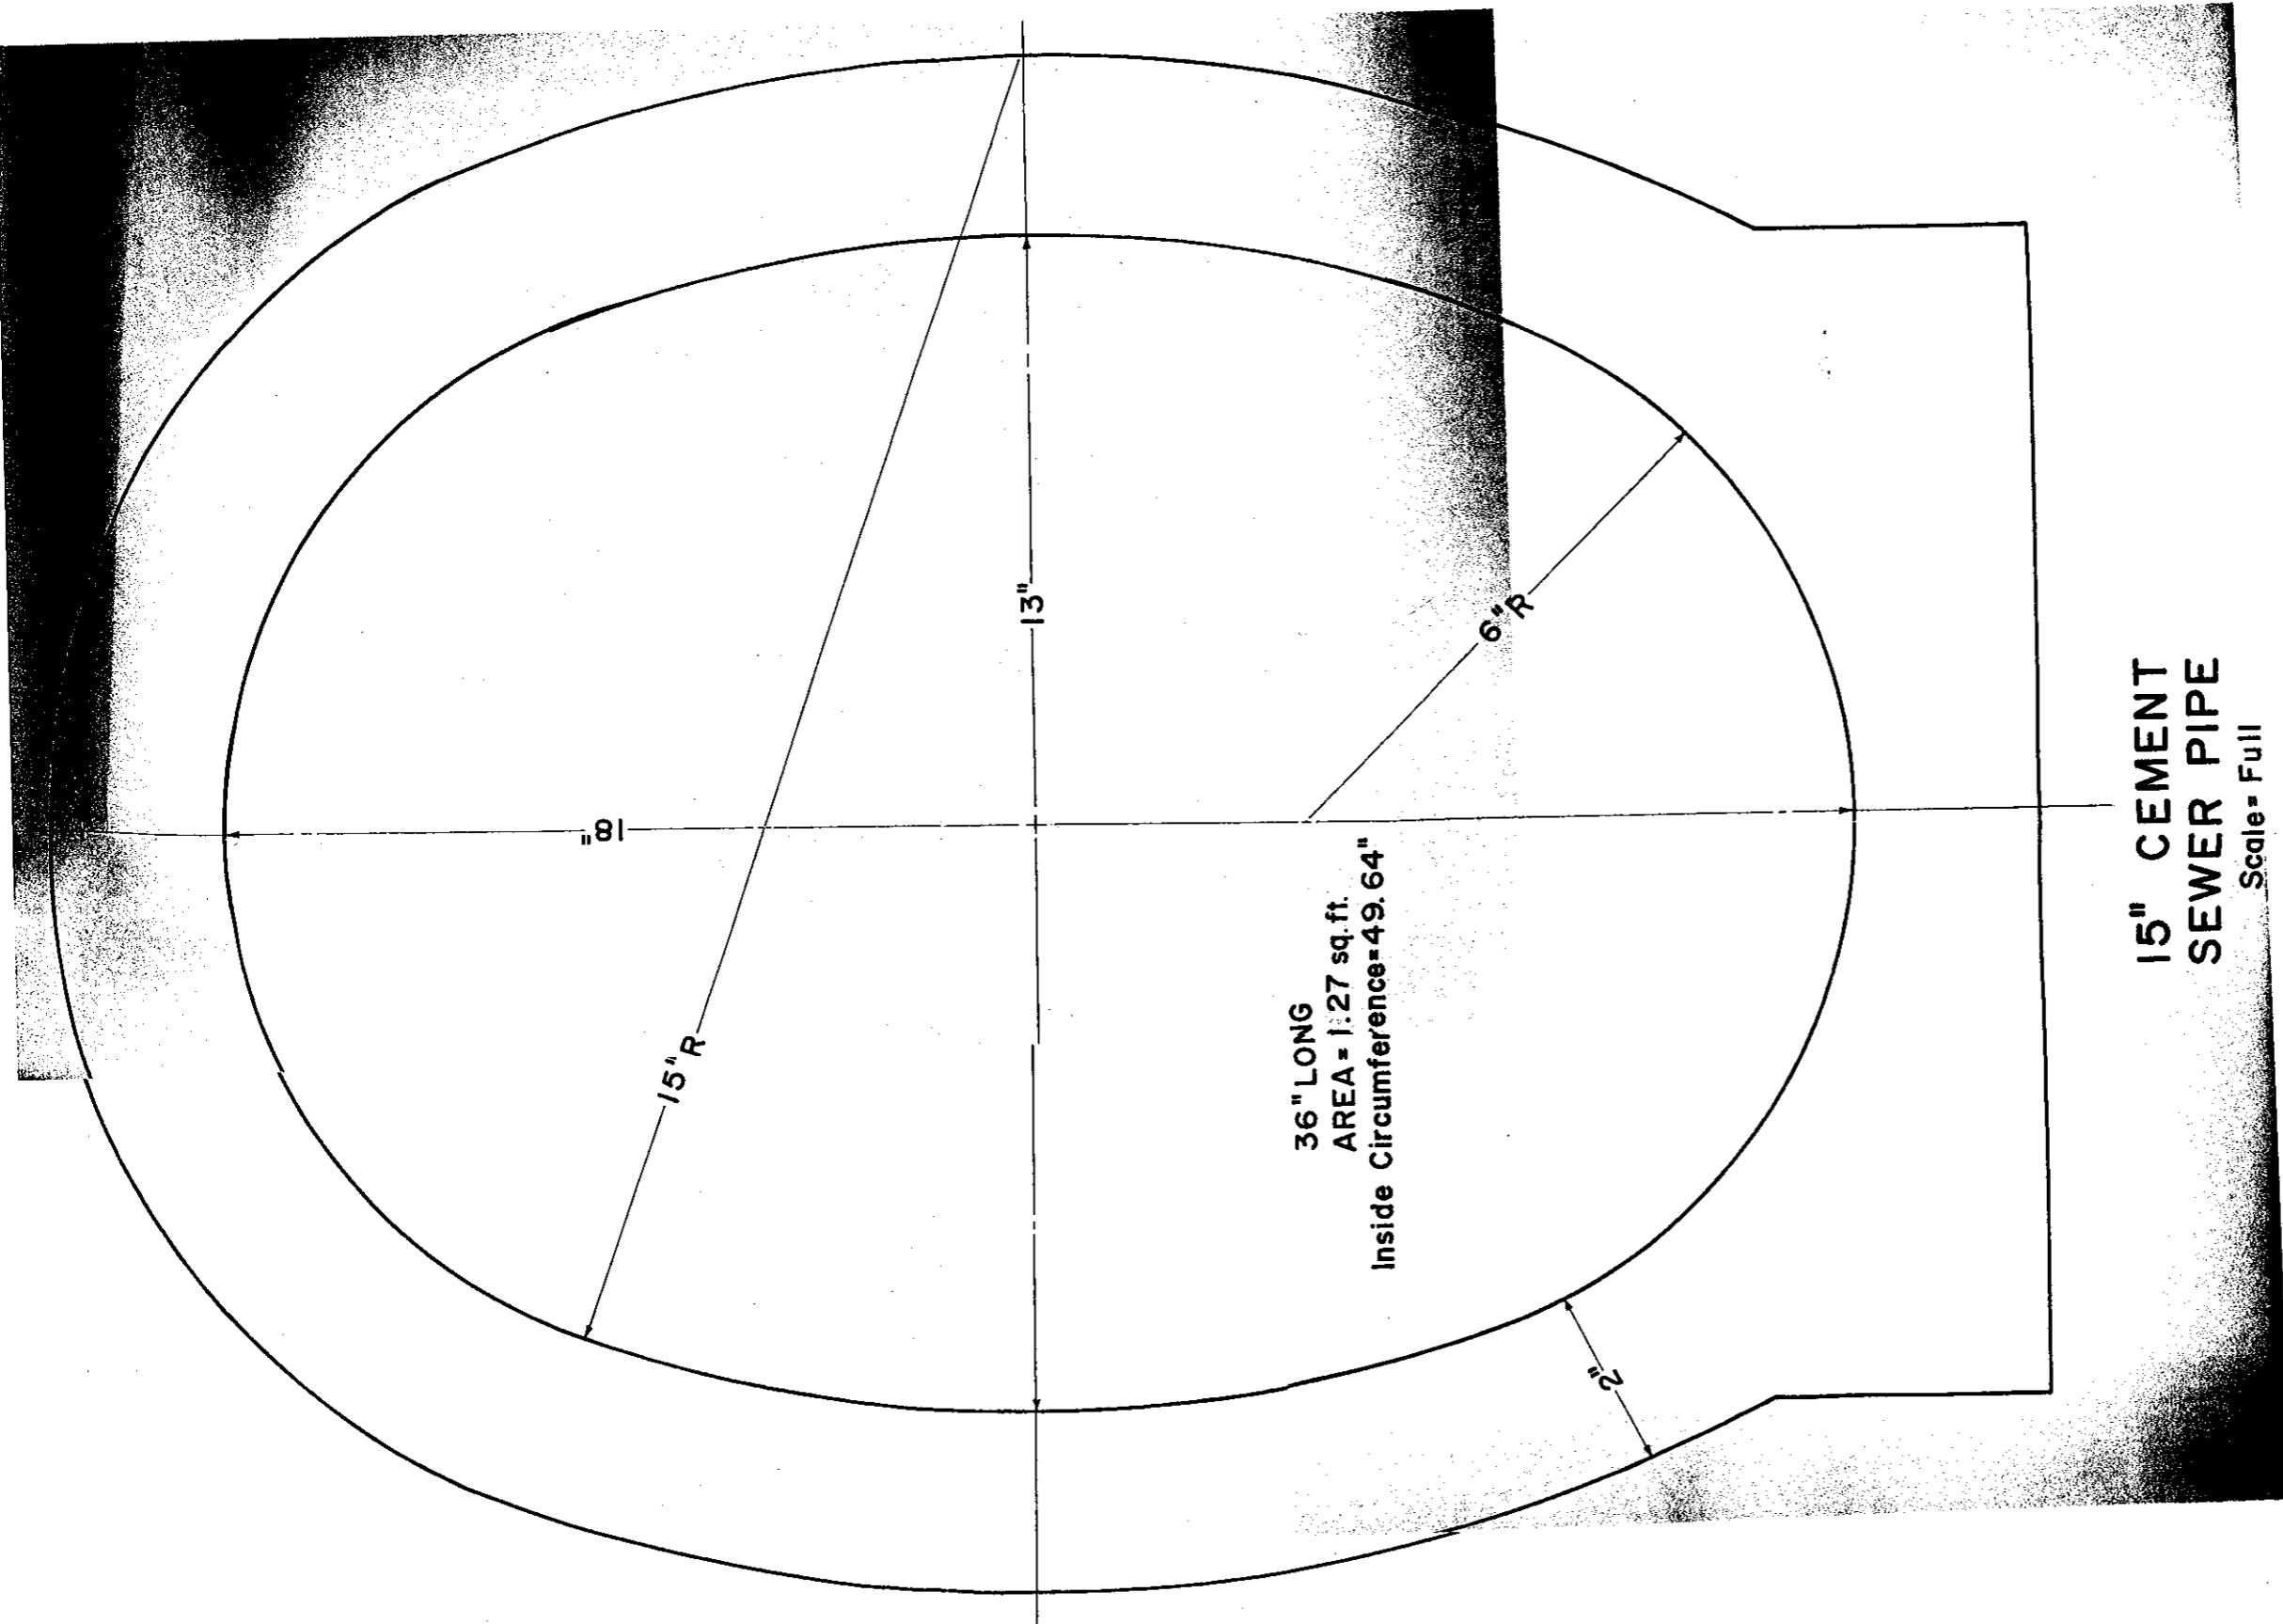

36" LONG
AREA = 1.27 sq. ft.
Inside Circumference = 49.64"

15" CEMENT
SEWER PIPE
Scale = Full

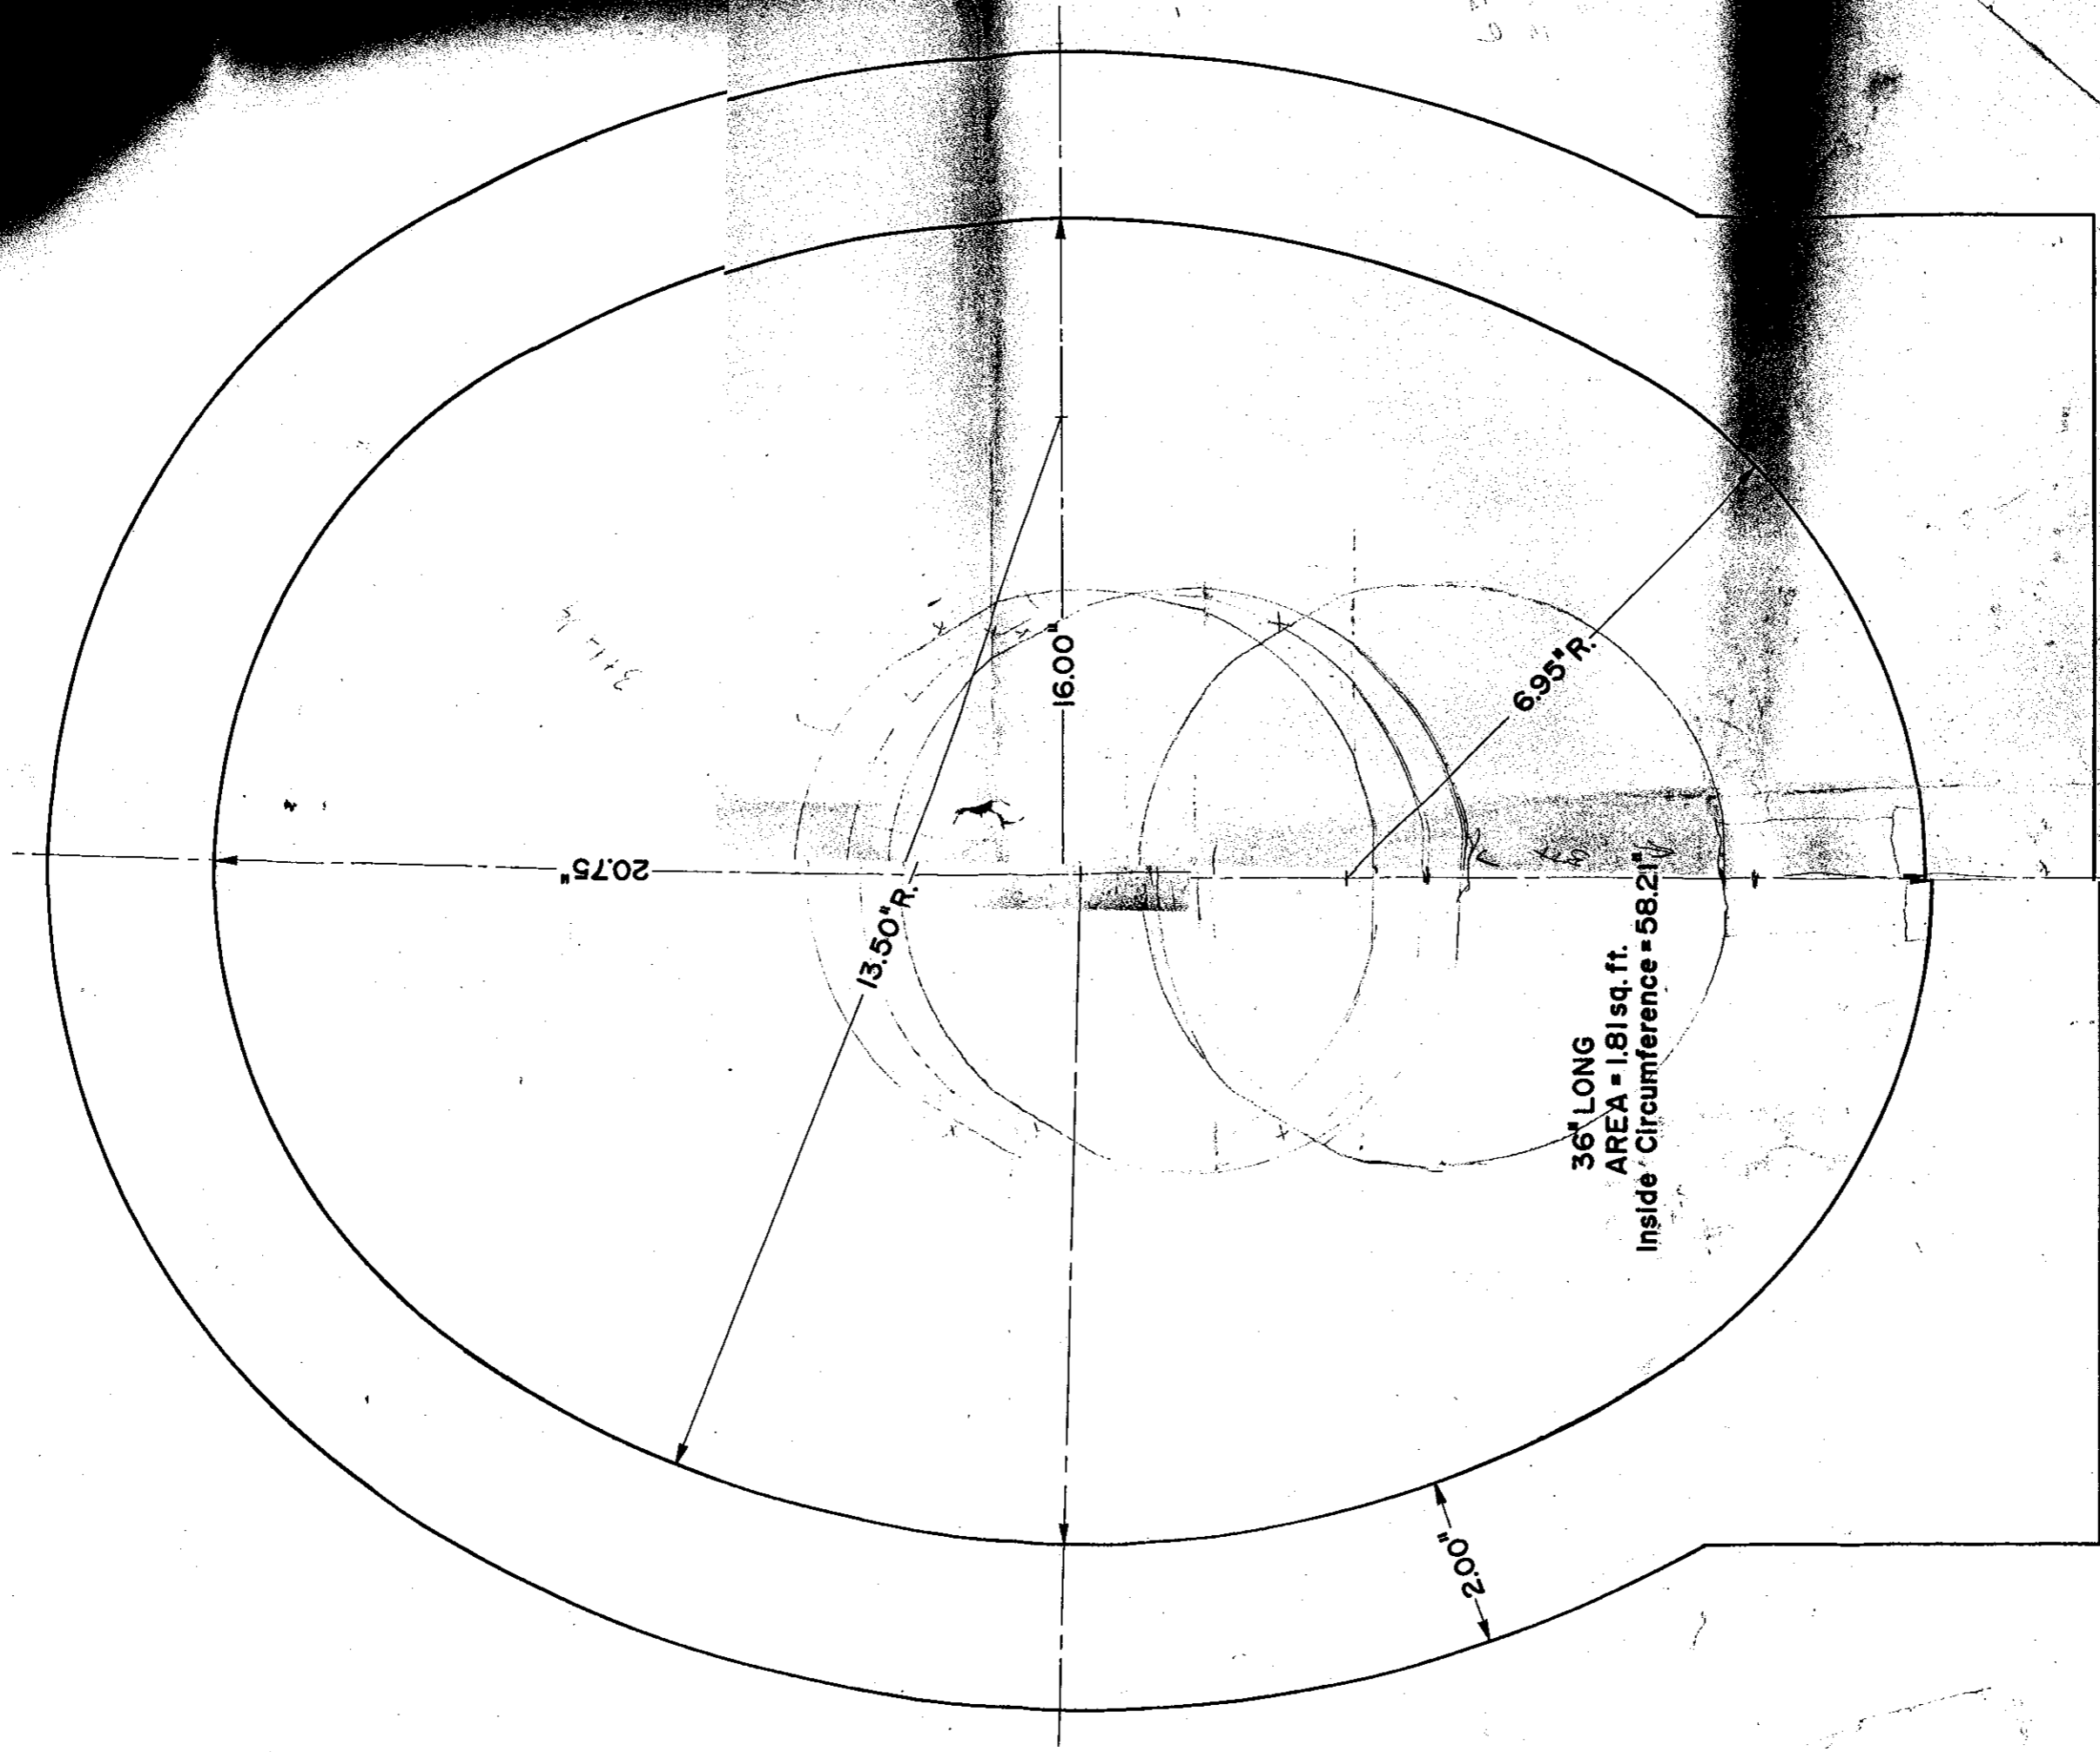

18" inch - Cement