

S50°00'40"E  
98.77'

S49°23'24"E  
196.02'


S48°35'30"E  
103.06'

IP (FND.)

MARK H.  
TRUSTEE  
DEED BOOK  
MAP B5

N/F  
TOWN OF ACTON  
MAP B5 PARCEL 34

424.98'  
S24°46'29"W

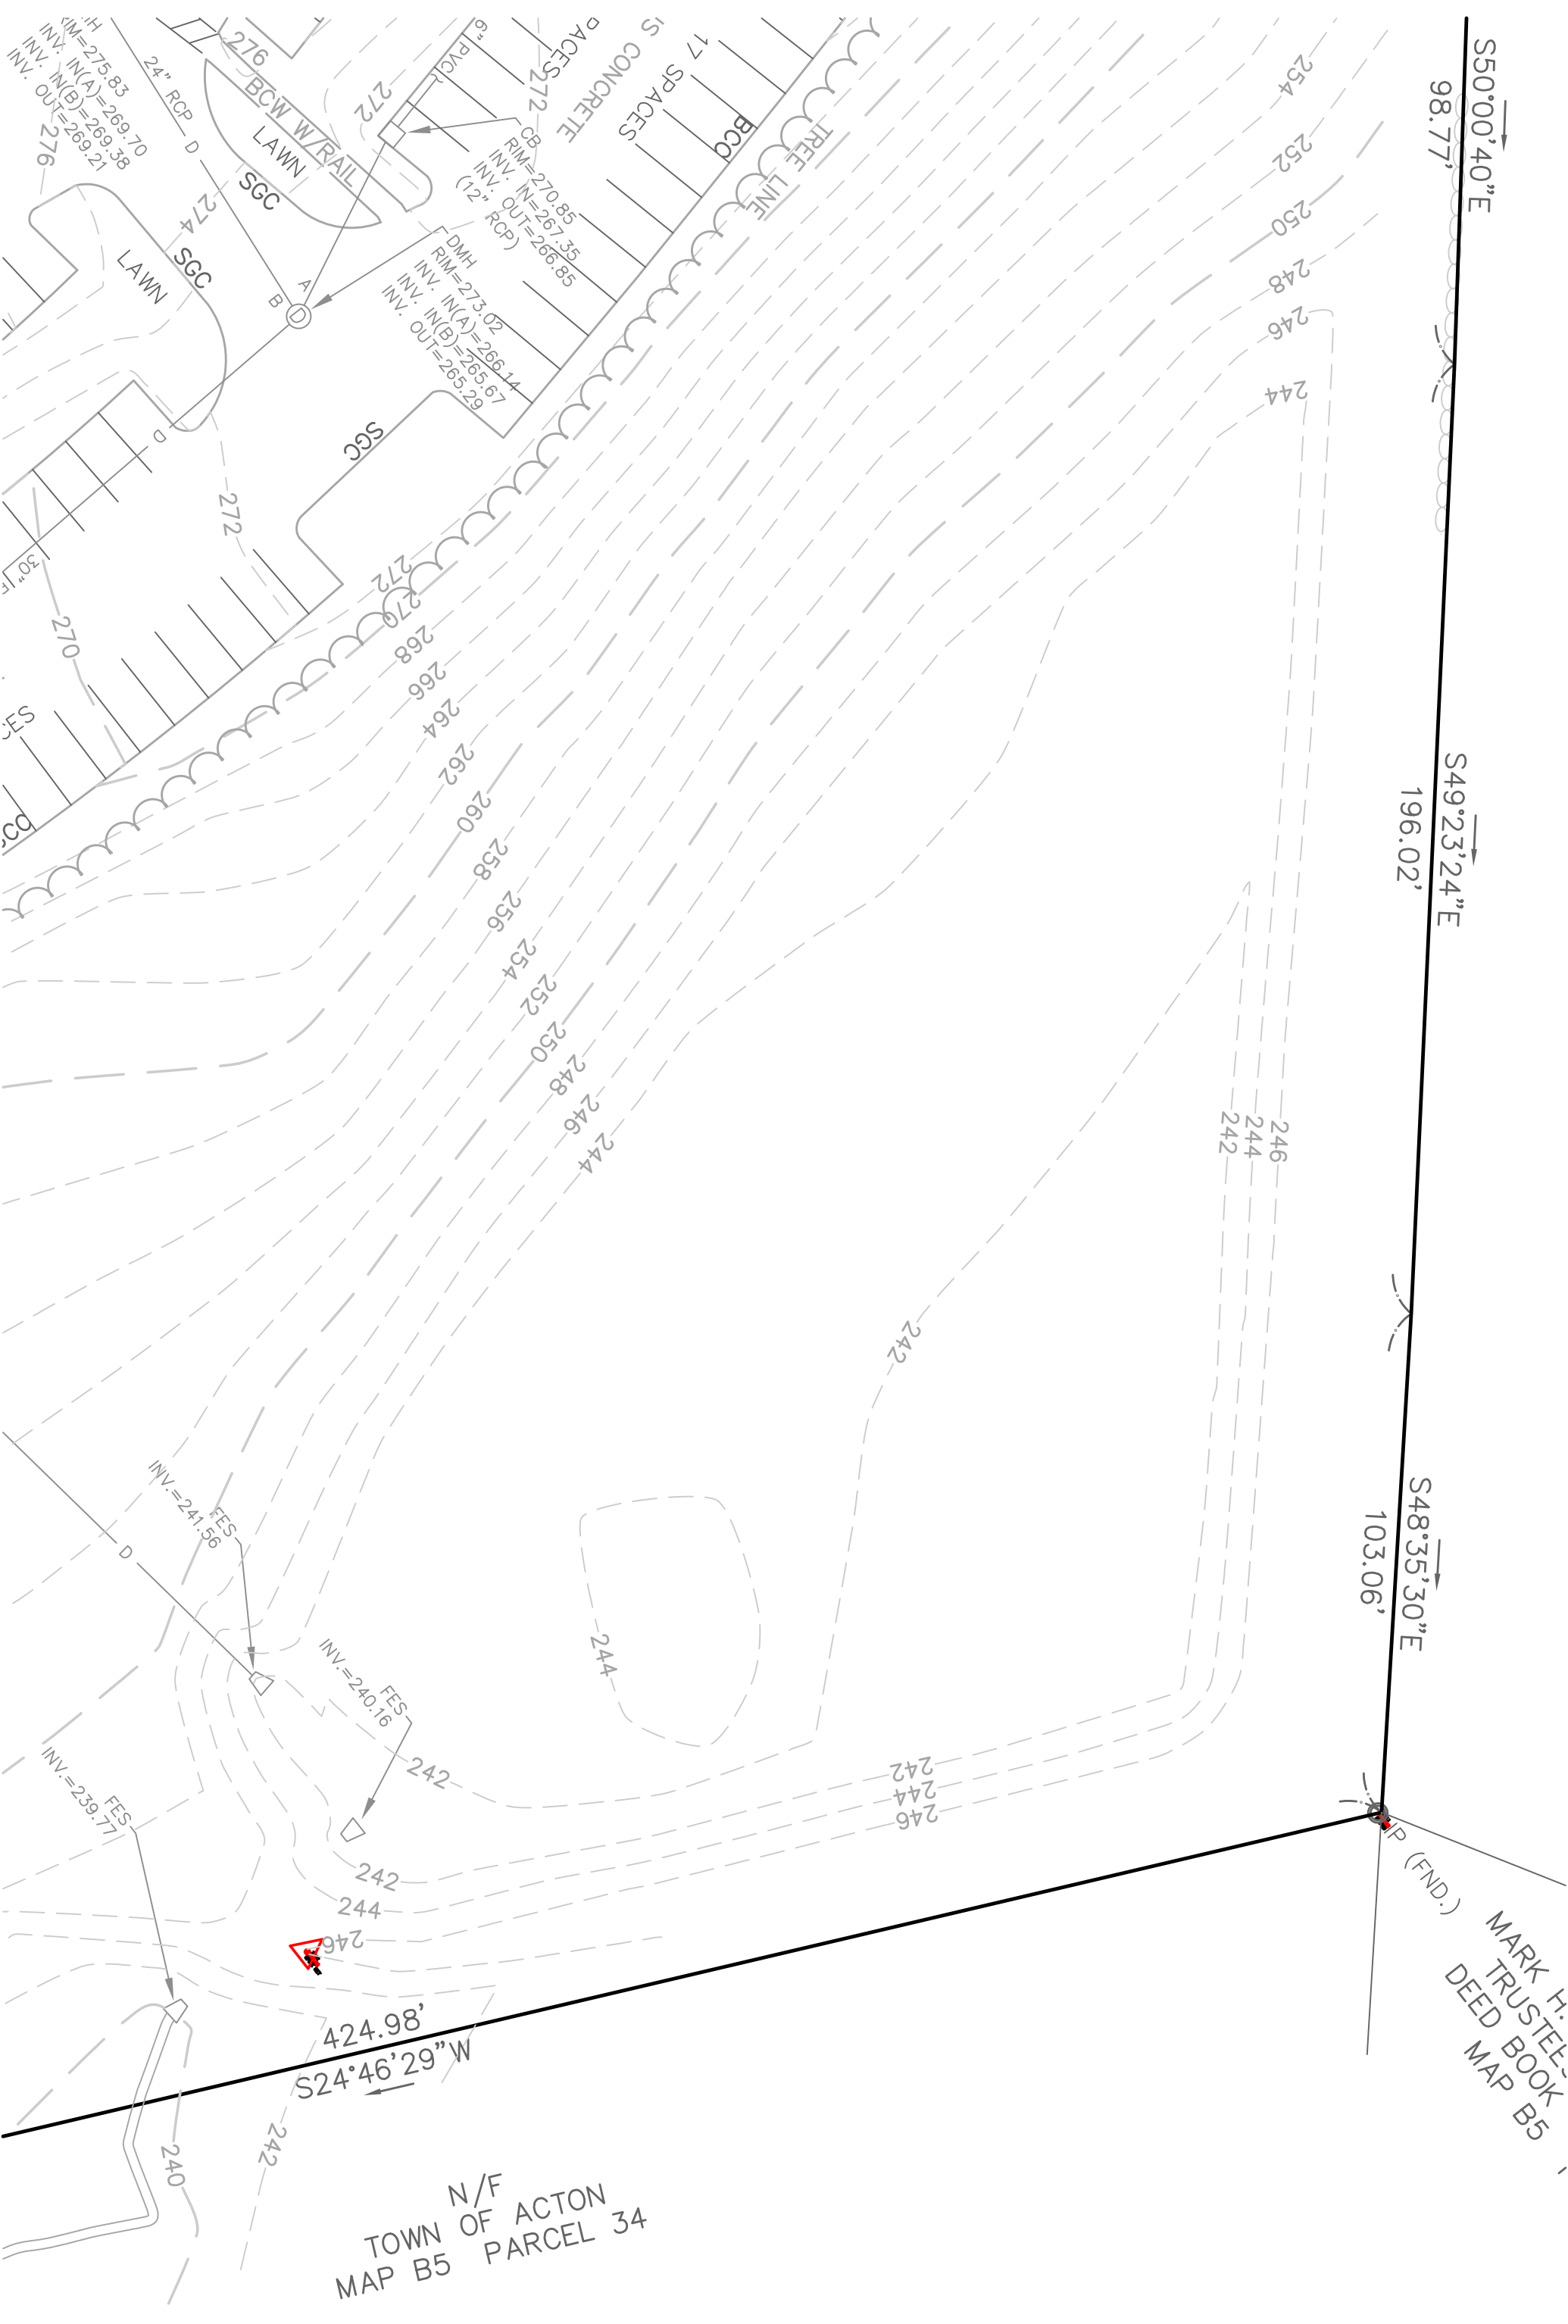

H  
M=275.83  
INV. IN(A)=269.38  
INV. IN(B)=269.21  
INV. OUT=276

24" RCP D  
274  
276  
272  
270  
268  
266  
264  
262  
260  
258  
256  
254  
252  
250  
248  
246  
244

DMH  
RIM=273.02  
INV. IN(A)=266.14  
INV. IN(B)=265.67  
INV. OUT=265.29

6" PVC  
272  
RIM=270.85  
INV. IN=267.35  
INV. OUT=266.85

BCW W/RAIL  
LAWN  
SGC  
BCQ  
17 SPACES  
CONCRETE

FES  
INV.=241.56  
INV.=240.16  
INV.=239.77

246  
244  
242

246  
244  
242

246  
244  
242

246  
244  
242