


19007

Sonara - Mohelbi Ref.

Detail

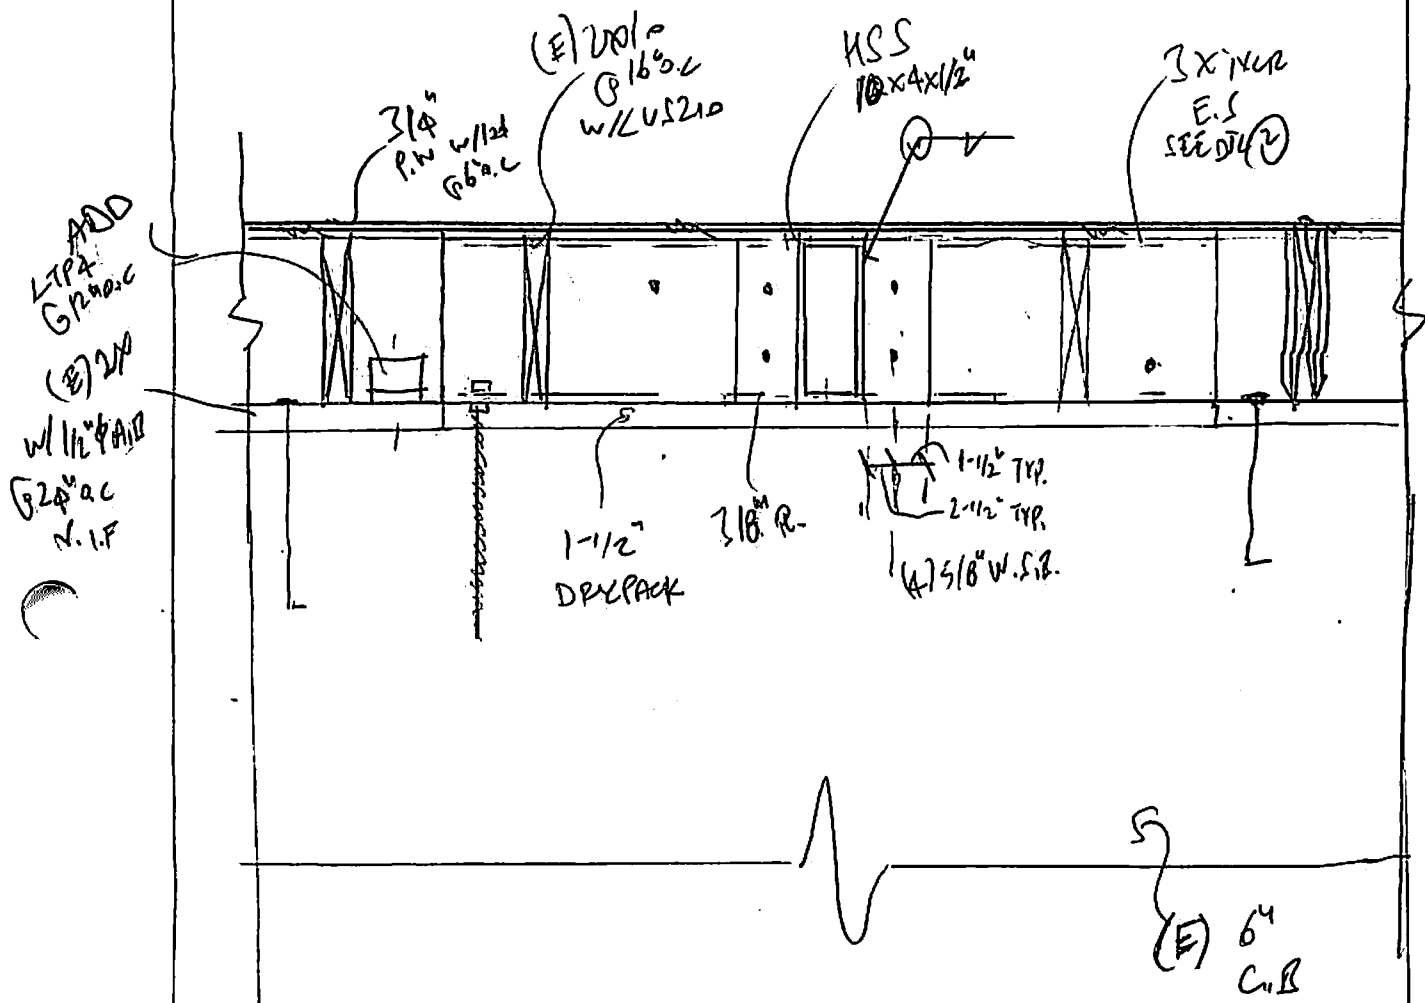

Scale - 1" = 1'-0"