


CASE No 1 WHERE DESUPERHEATER WATER PIPE COMES FROM BOILER FEED WATER AND IT IS AFTER FV

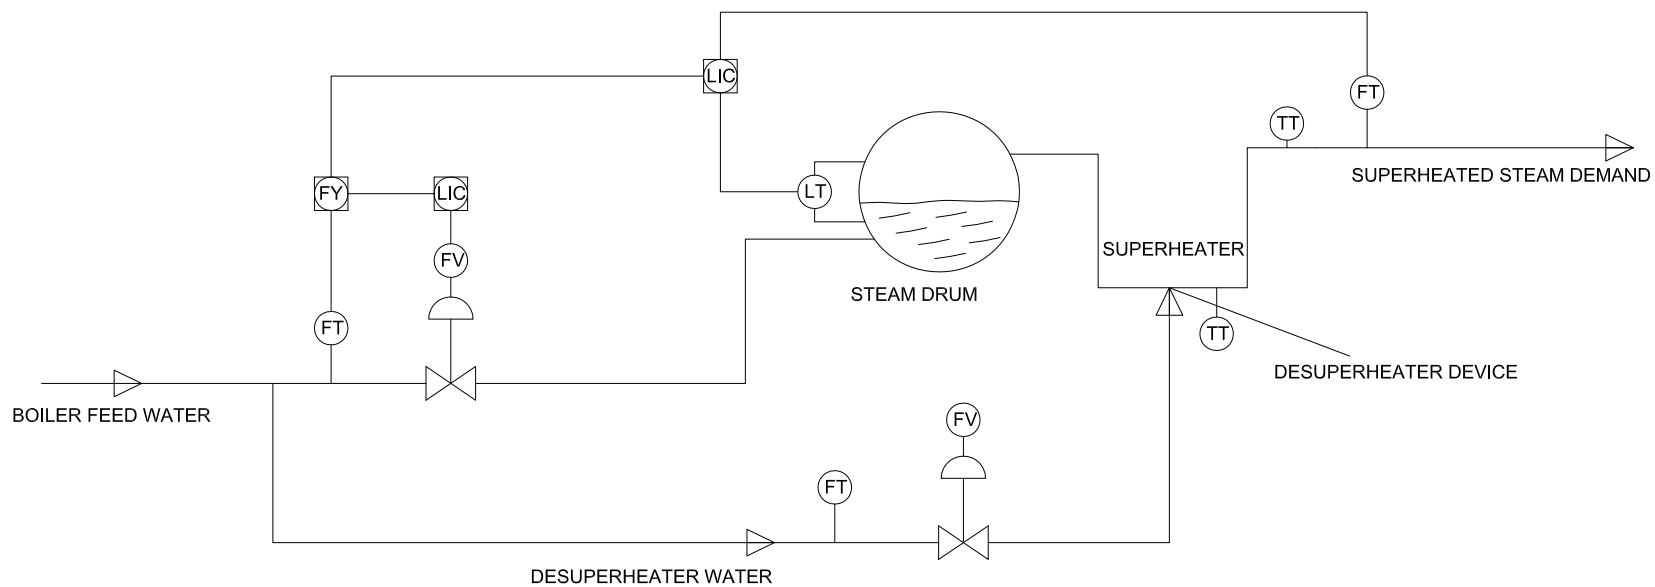

CASE No 2 WHERE DESUPERHEATER WATER PIPE COMES FROM BOILER FEED WATER AND IT IS BEFORE FV AND FT