

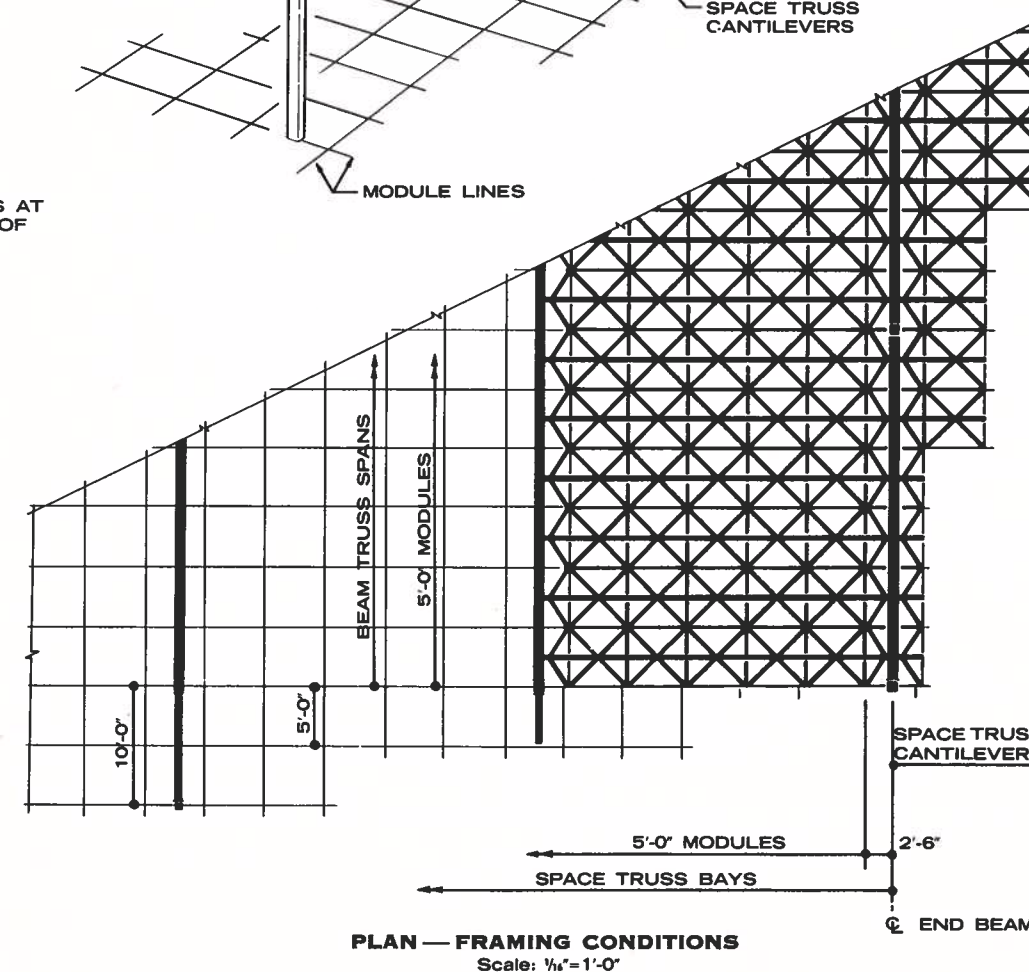
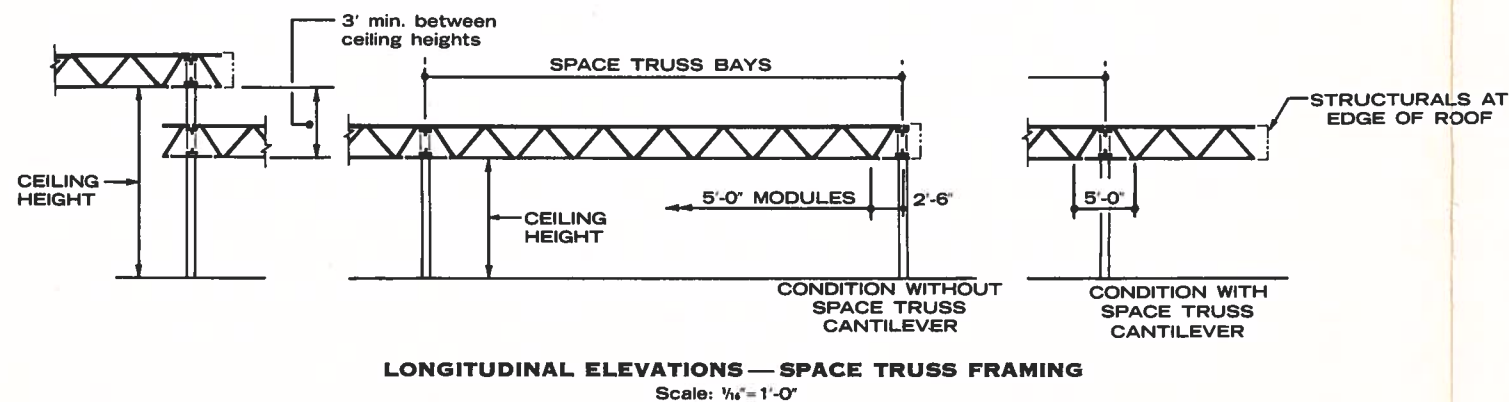
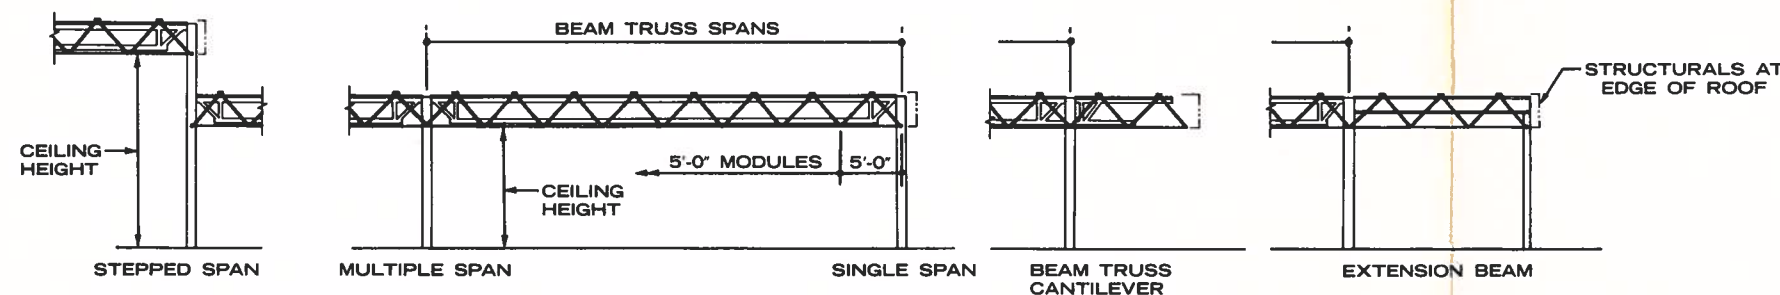


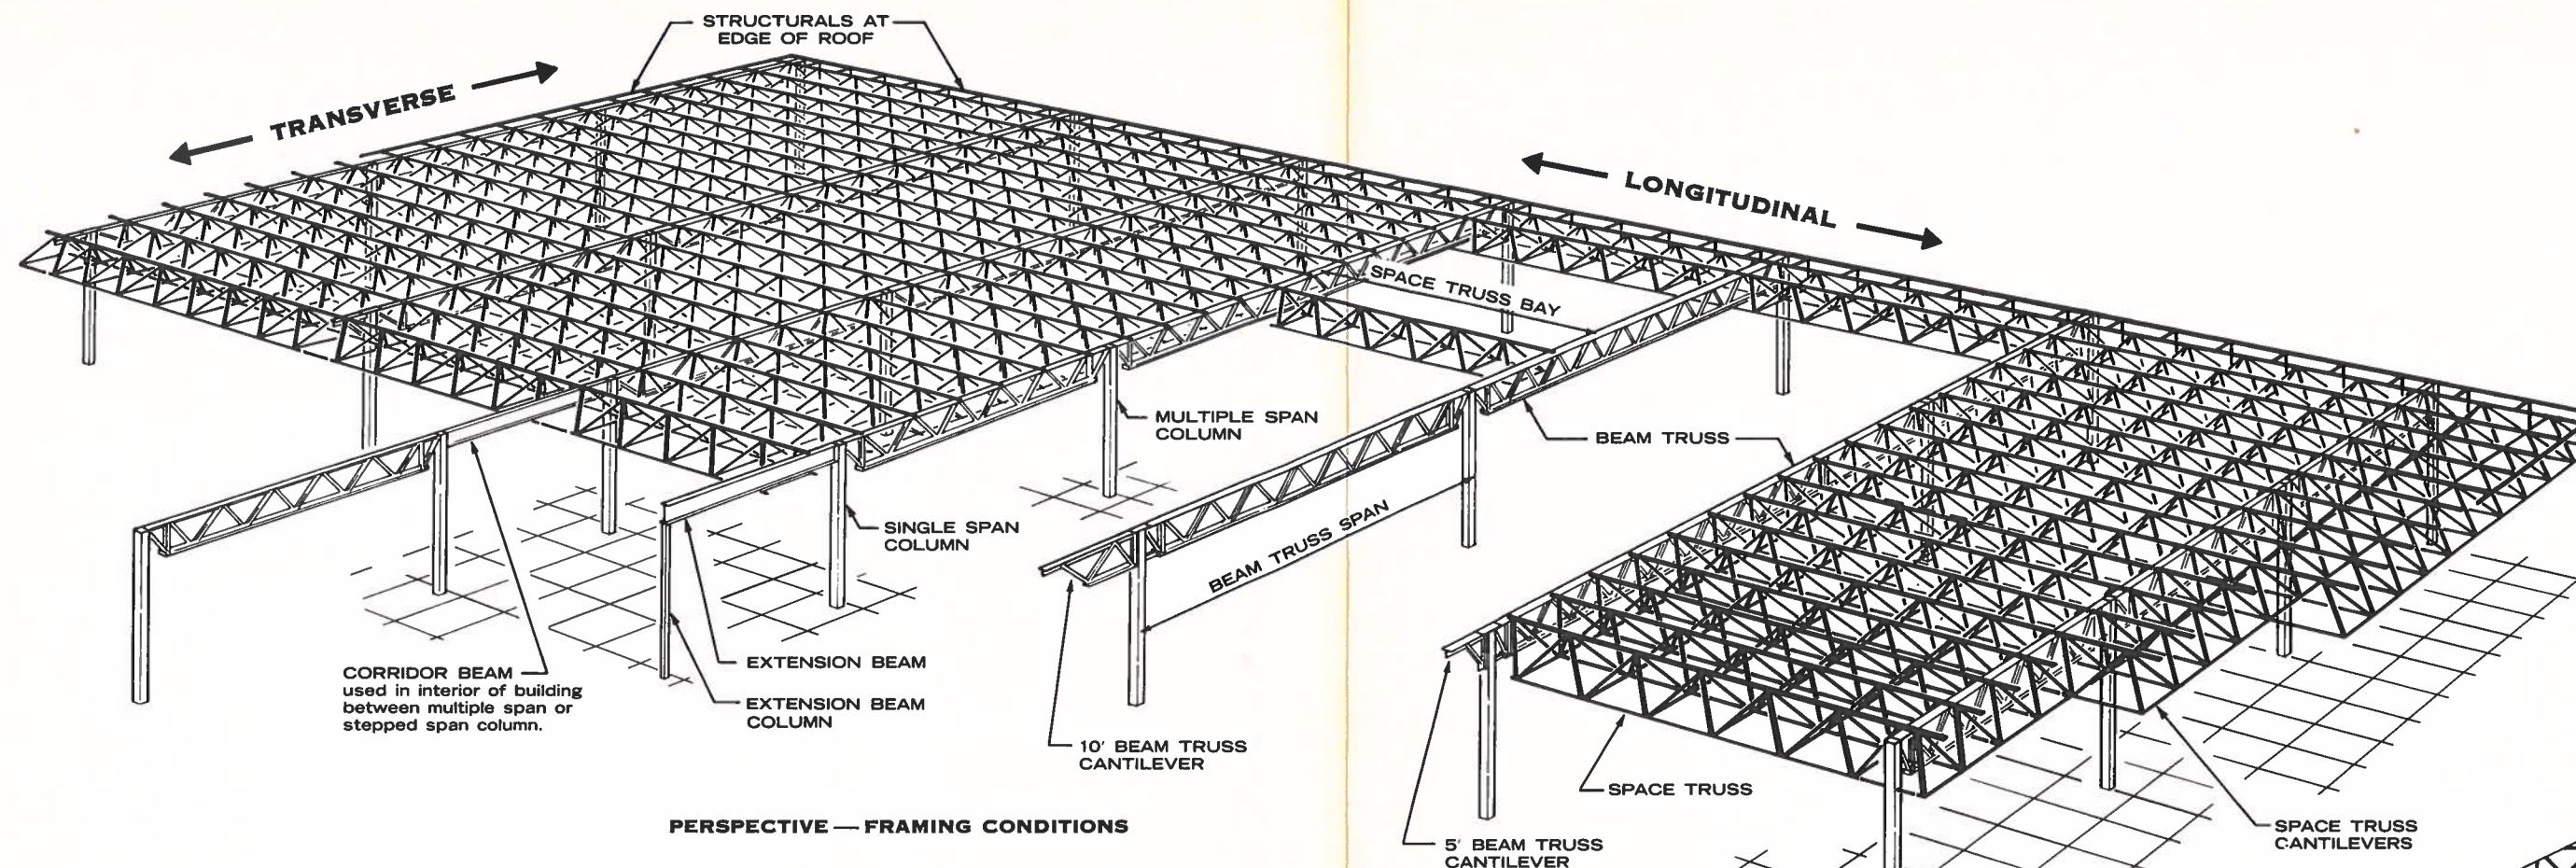


BUTLER MANUFACTURING COMPANY
GENERAL OFFICES: KANSAS CITY, MISSOURI

SINGLE STORY FRAMING CONDITIONS — ROOF

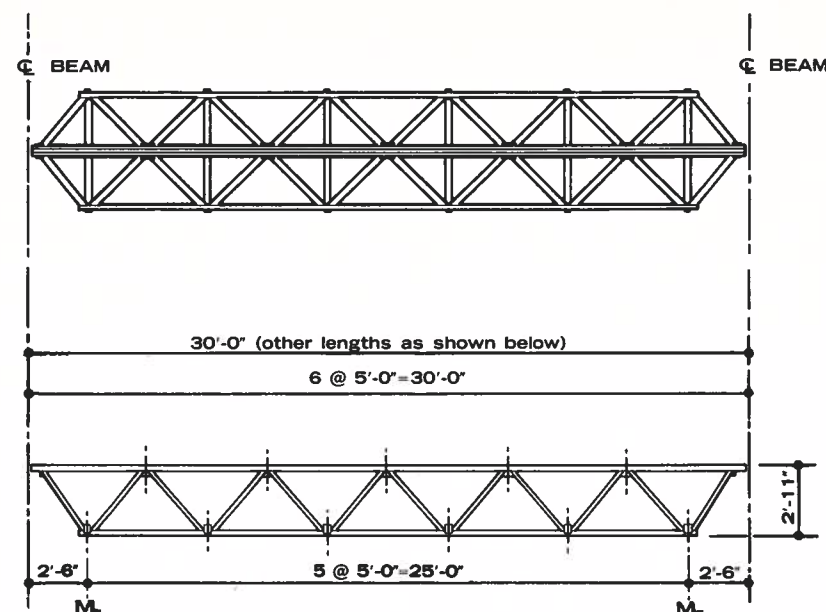


SPACE TRUSS ELEVATION
30' SPACE TRUSS SHOWN
Scale: 1/8"=1'-0"


SPACE TRUSS LENGTHS
10', 15', 20', 25', 30', 35' & 40'

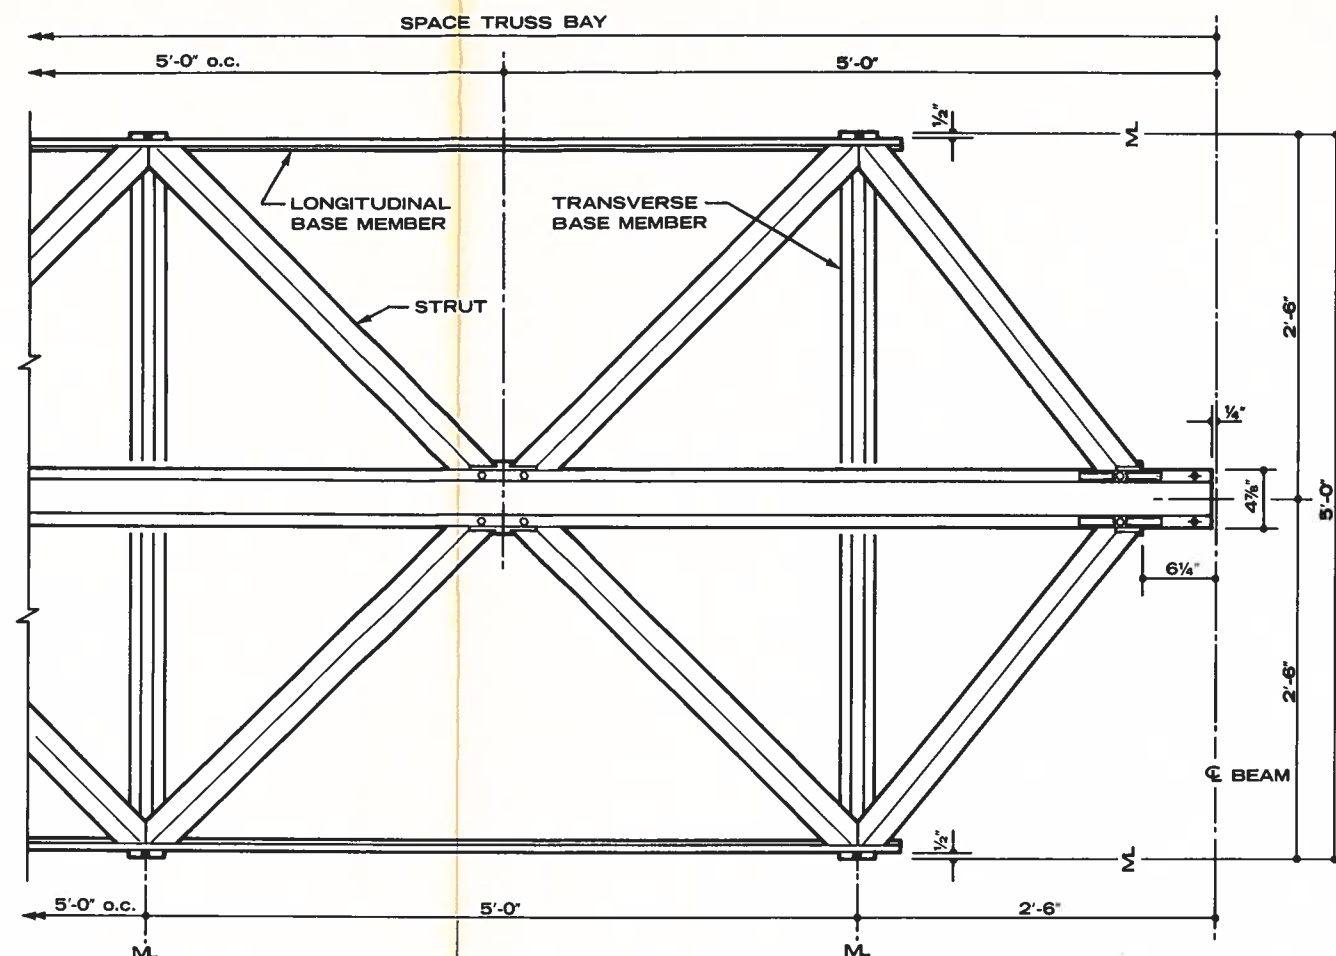


PLAN
Scale: 1/8"=1'-0"

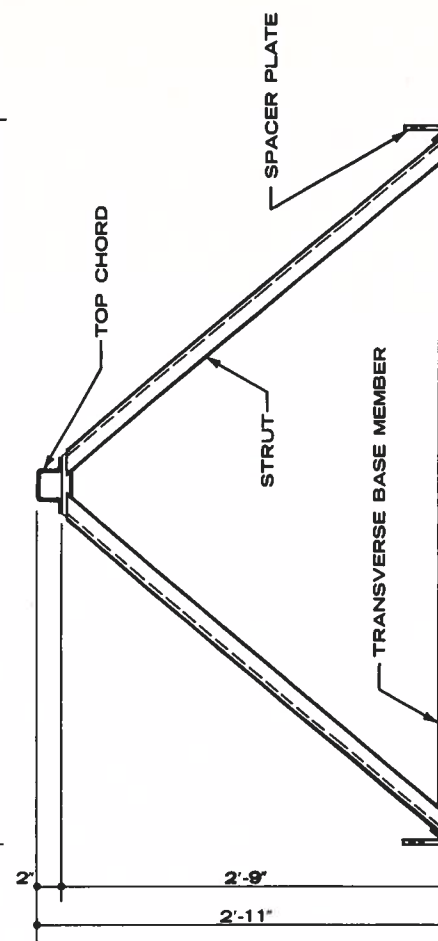

END VIEW
Scale: 1/8"=1'-0"




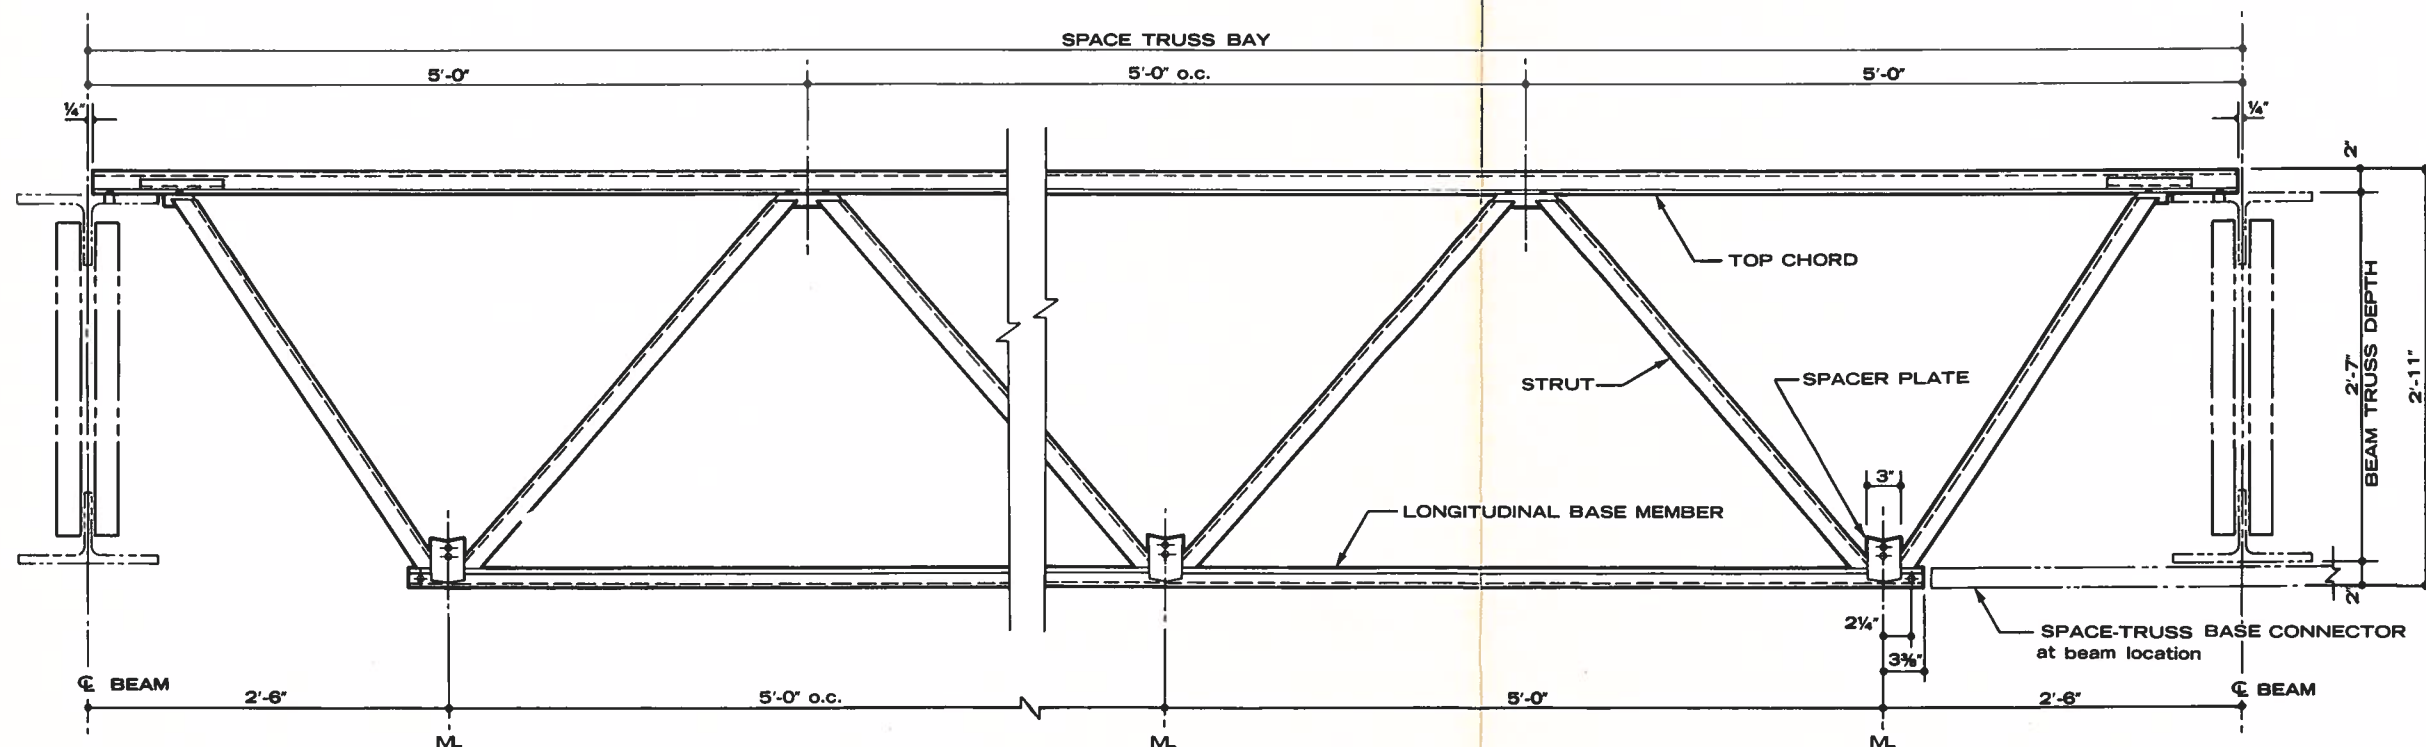


ELEVATION
Scale: 1/8"=1'-0"



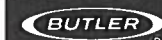


BUTLER MANUFACTURING COMPANY
GENERAL OFFICES - KANSAS CITY, MISSOURI

ROOF SPACE TRUSS®

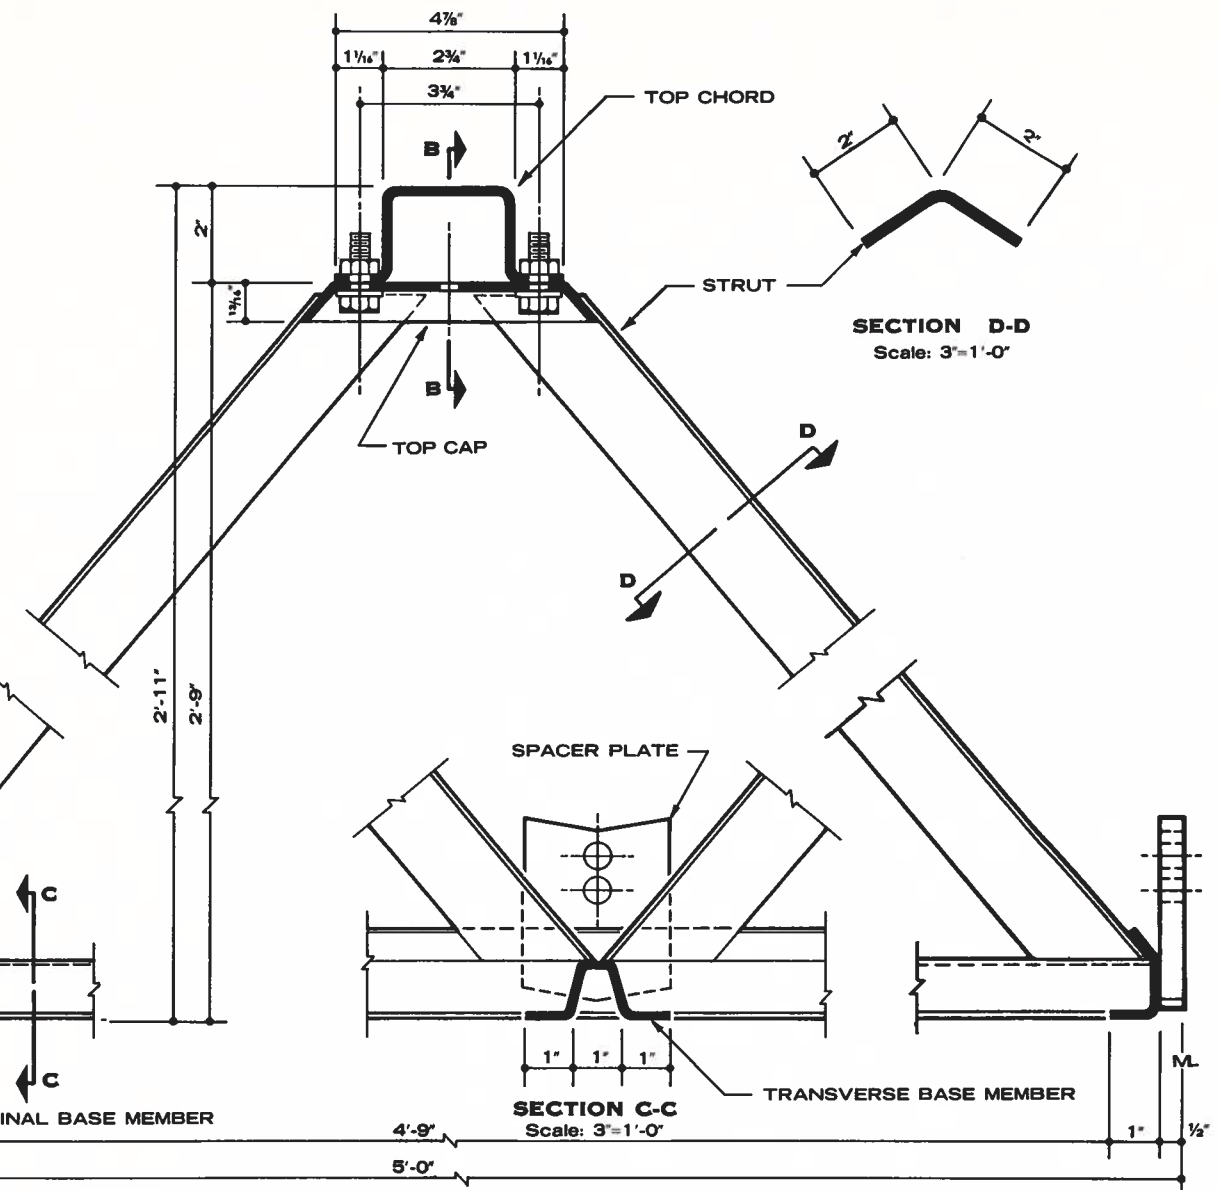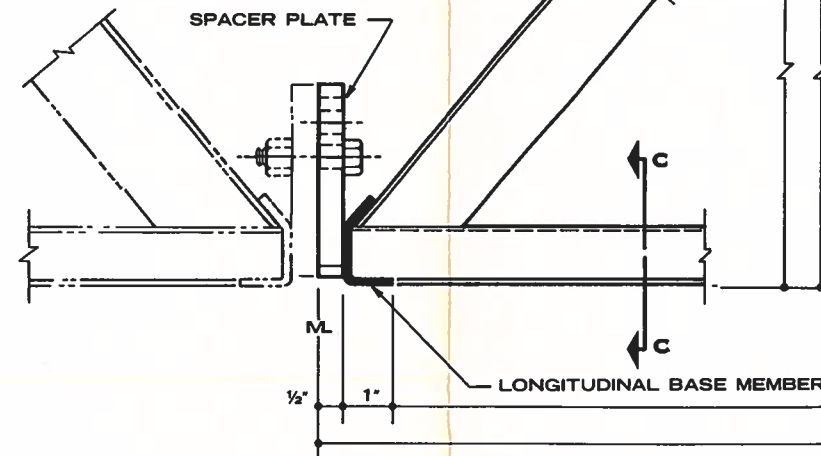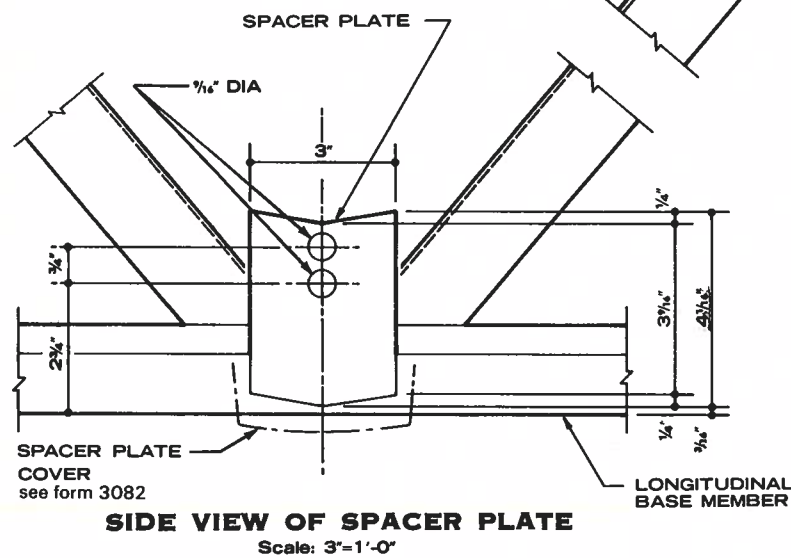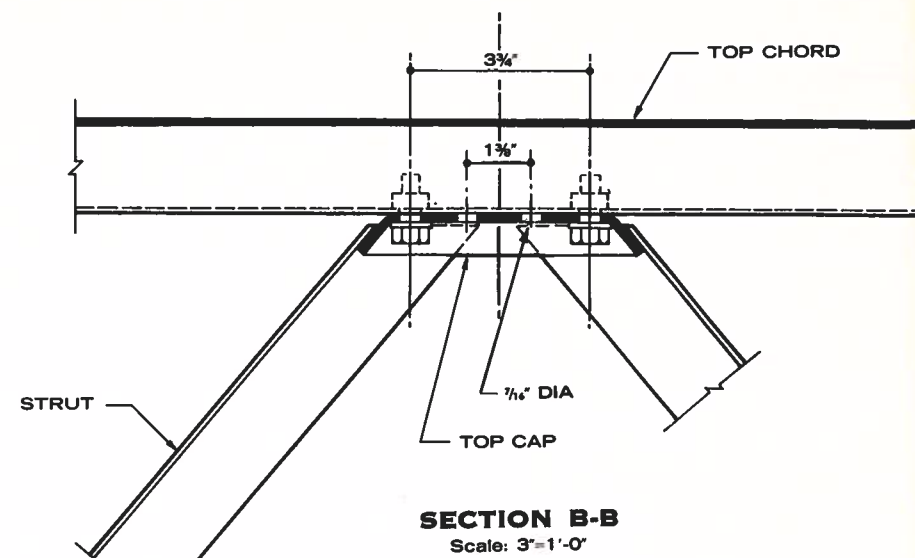


SECTION THRU SPACE TRUSS
Scale: 3"=1'-0"

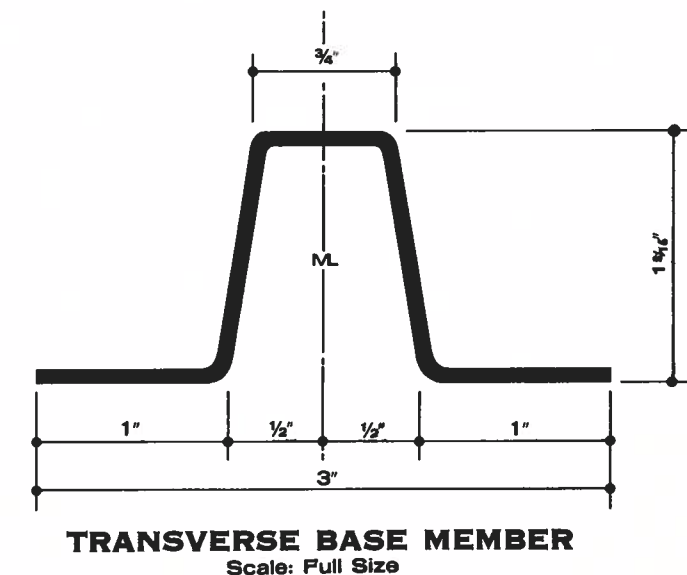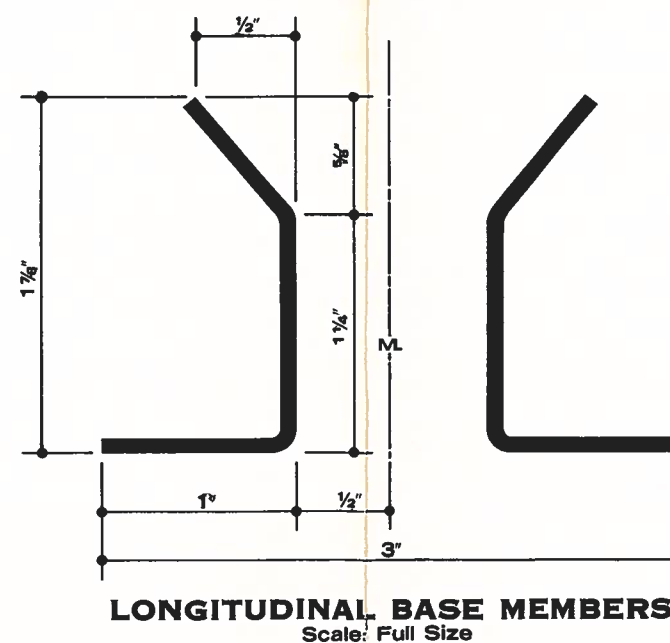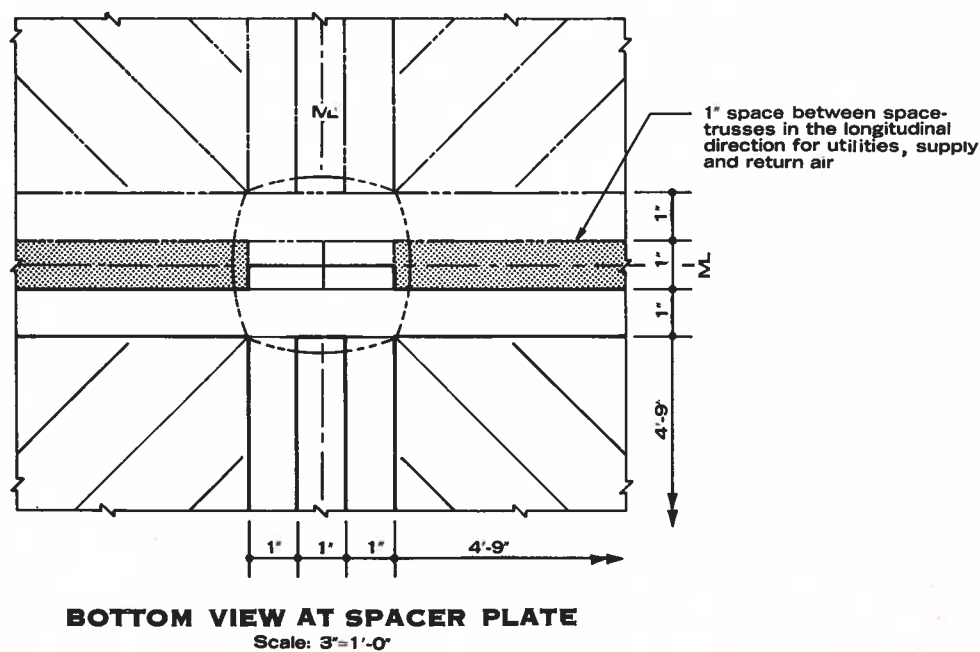


BUTLER MANUFACTURING COMPANY
GENERAL OFFICES: KANSAS CITY, MISSOURI

ROOF SPACE TRUSS® DETAILS

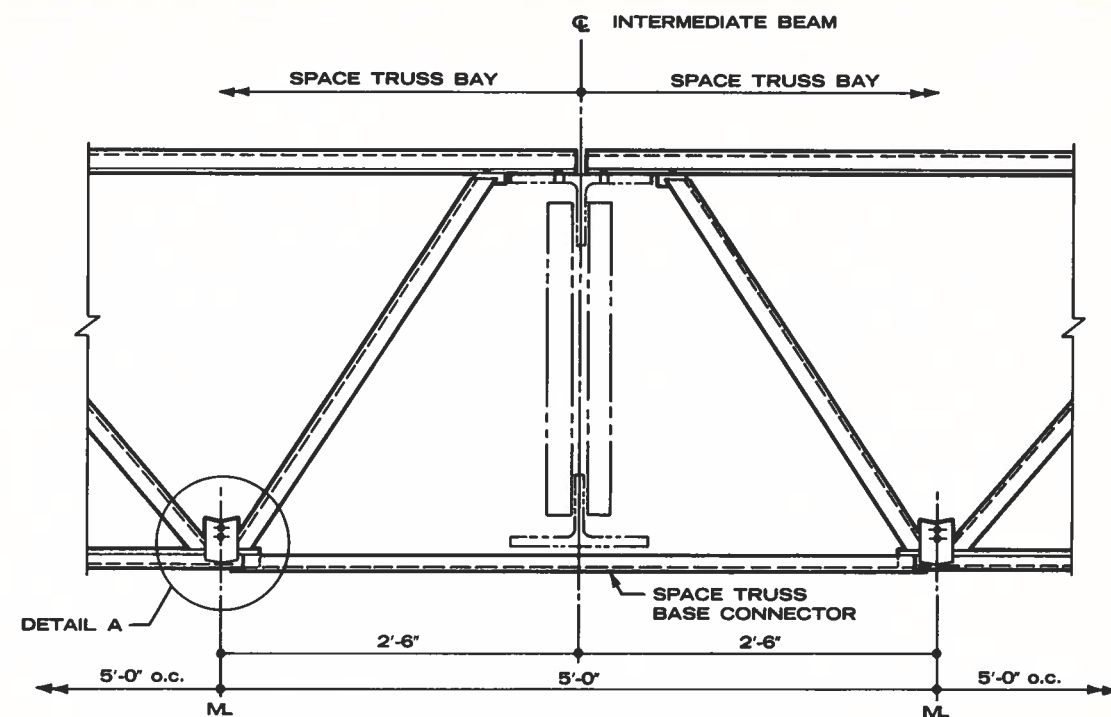

**SPACE TRUSS BASE CONNECTOR
AT INTERMEDIATE BEAM**
Scale: $\frac{3}{4}$ "=1'-0"

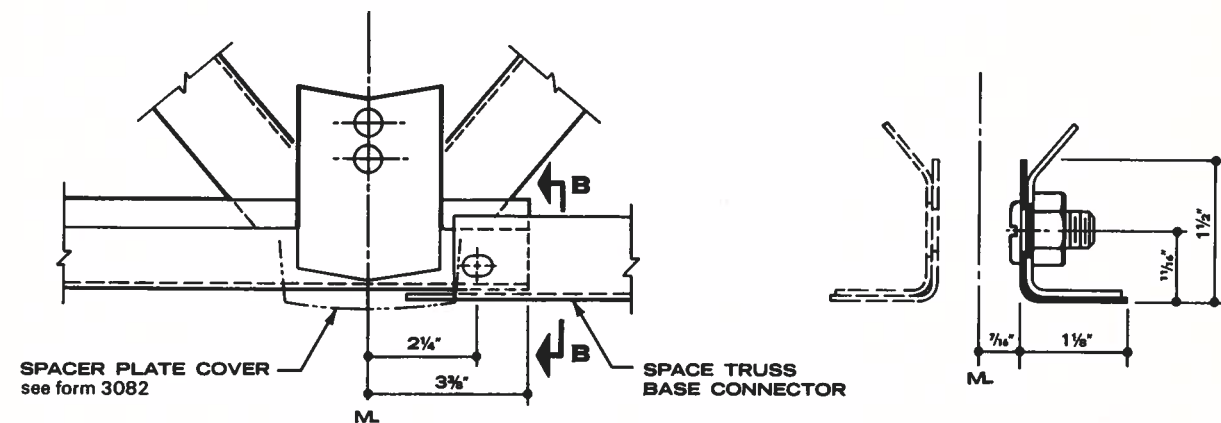

DETAIL A
Scale: 3"=1'-0"

SECTION B-B
Scale: Half Size



BUTLER MANUFACTURING COMPANY
GENERAL OFFICES: KANSAS CITY, MISSOURI

ROOF SPACE TRUSS® DETAILS