



VOLTAGE METERING Y/yyd

VOLTAGE TRANSFORMERS ON TRUCK IN CB COMPARTMENT


NEW BUS VT REFERENCE

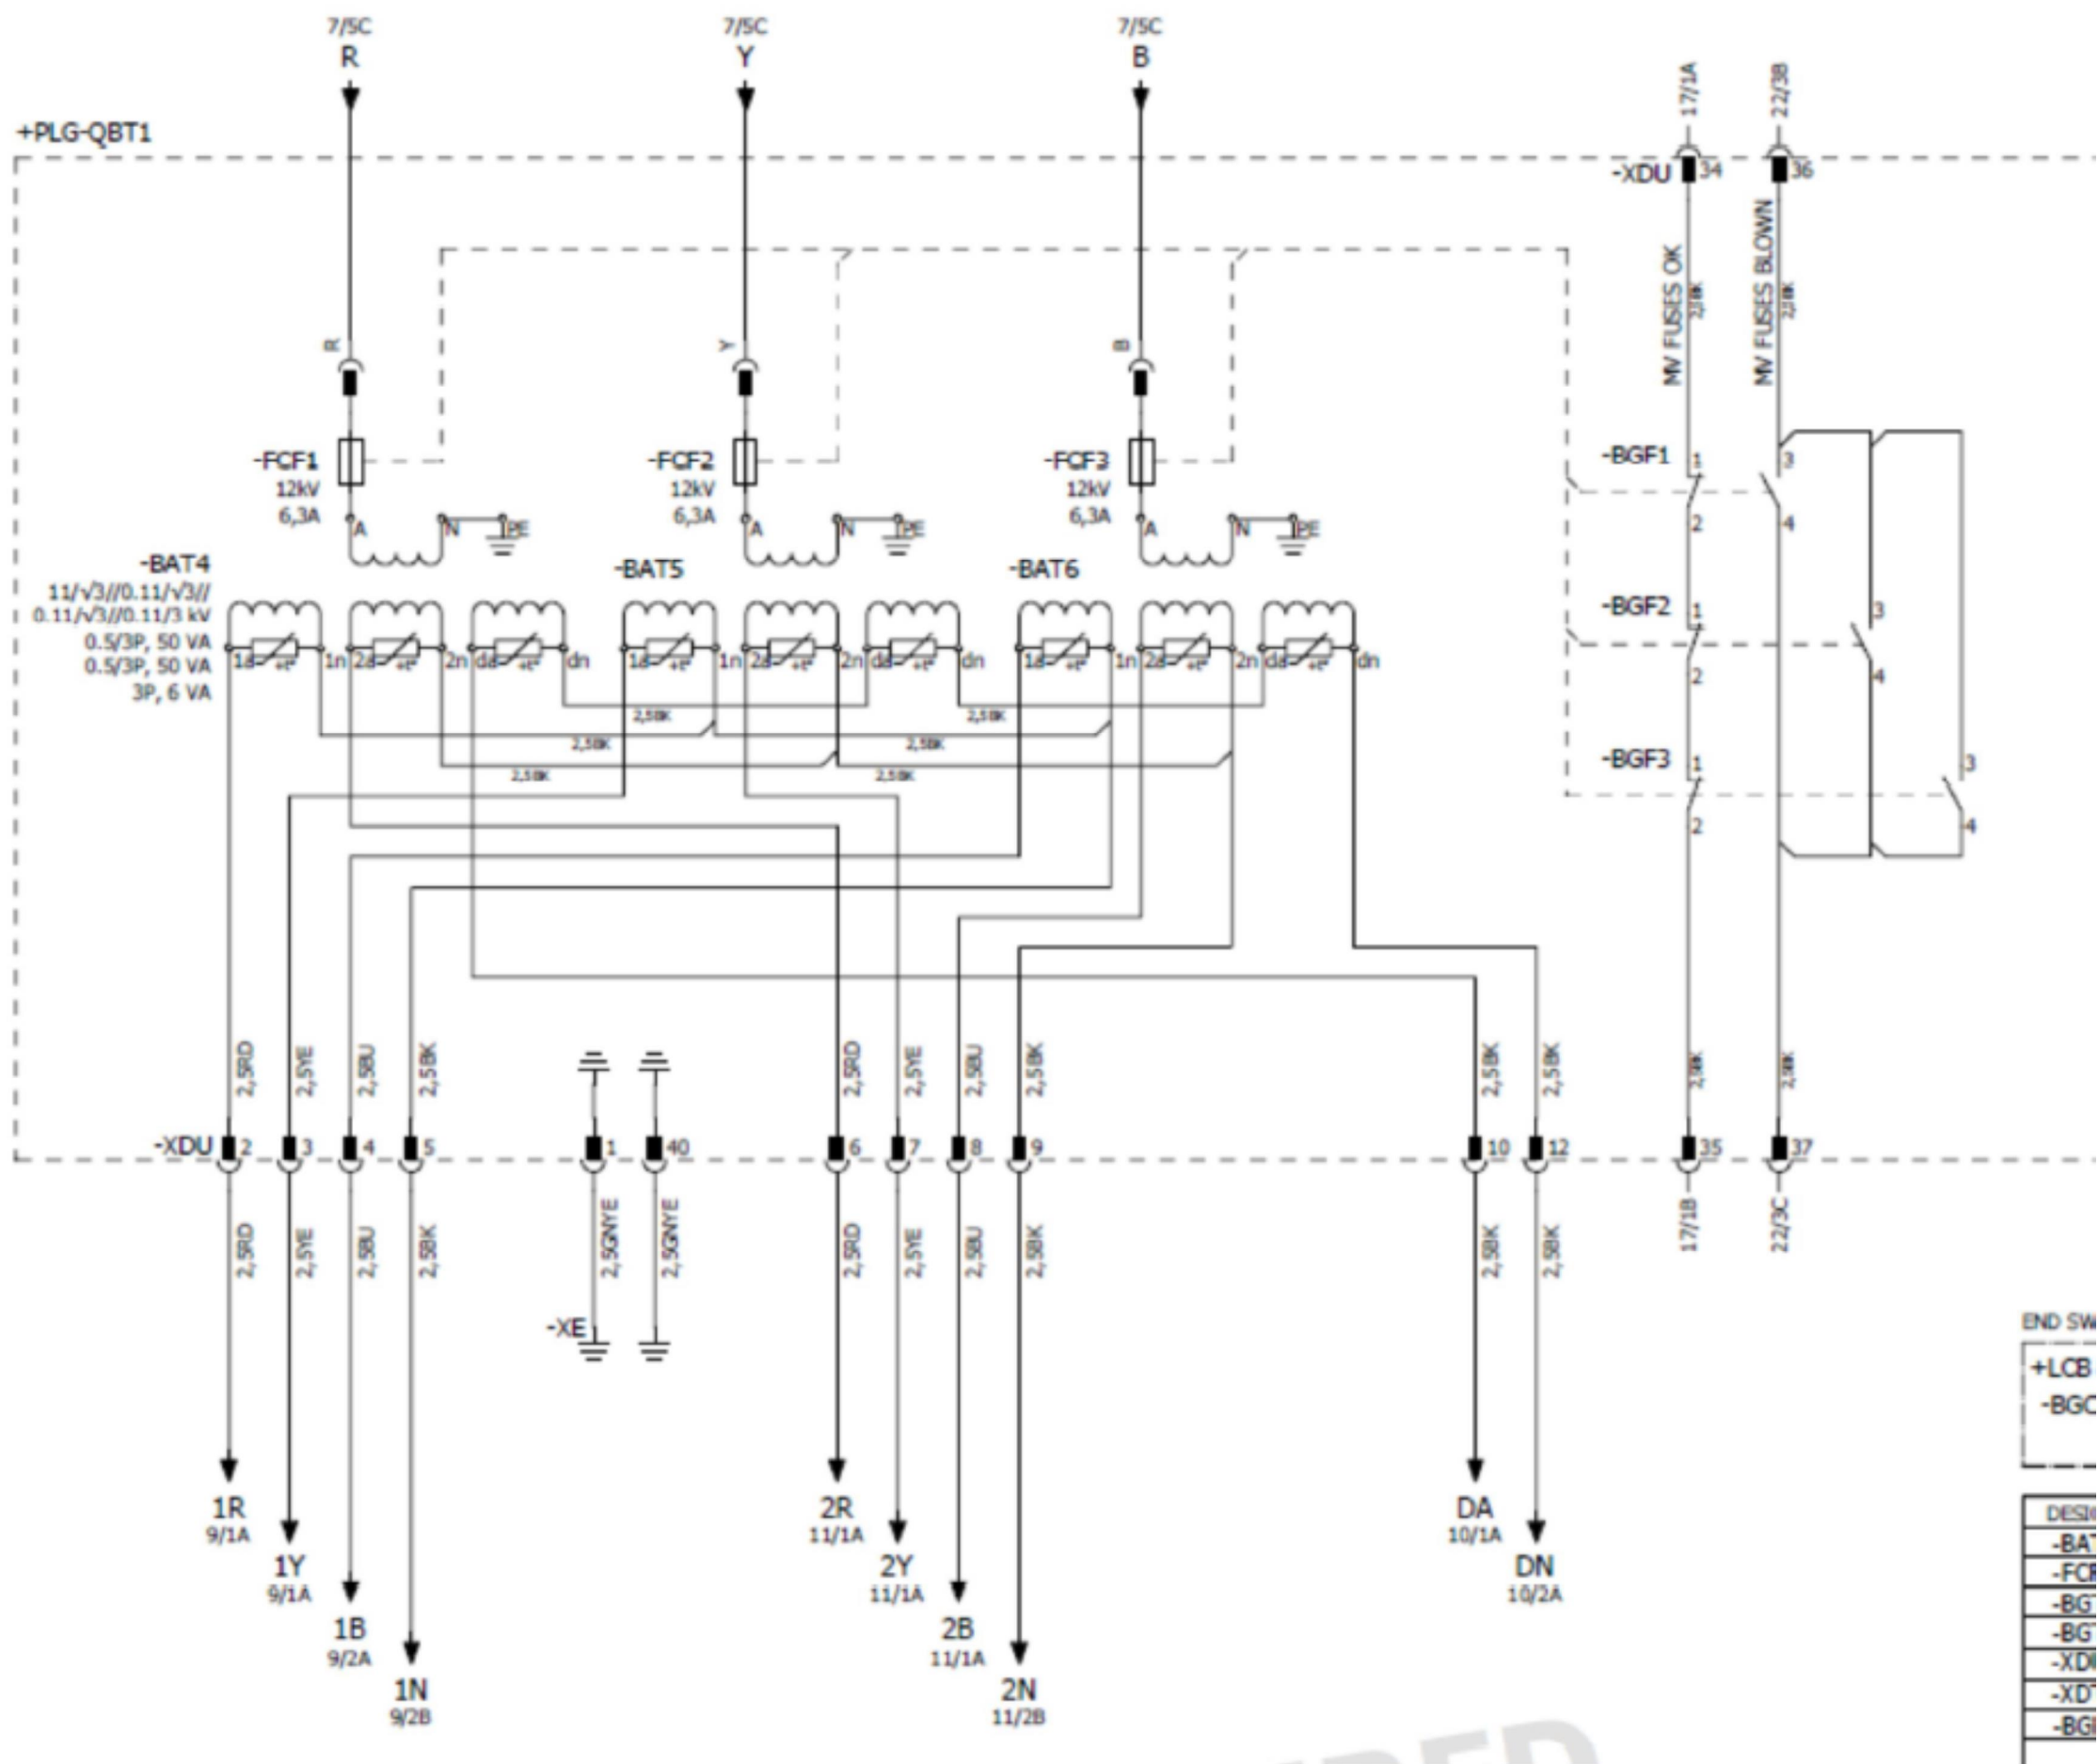

NEW BUS VT REFERENCE - Winding - 2

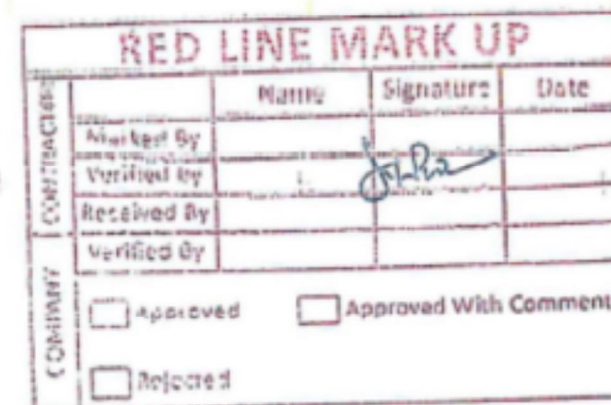

Existing Generator Panel REFERENCE CONNECTED TO NEW BUS VT WINDING - 2

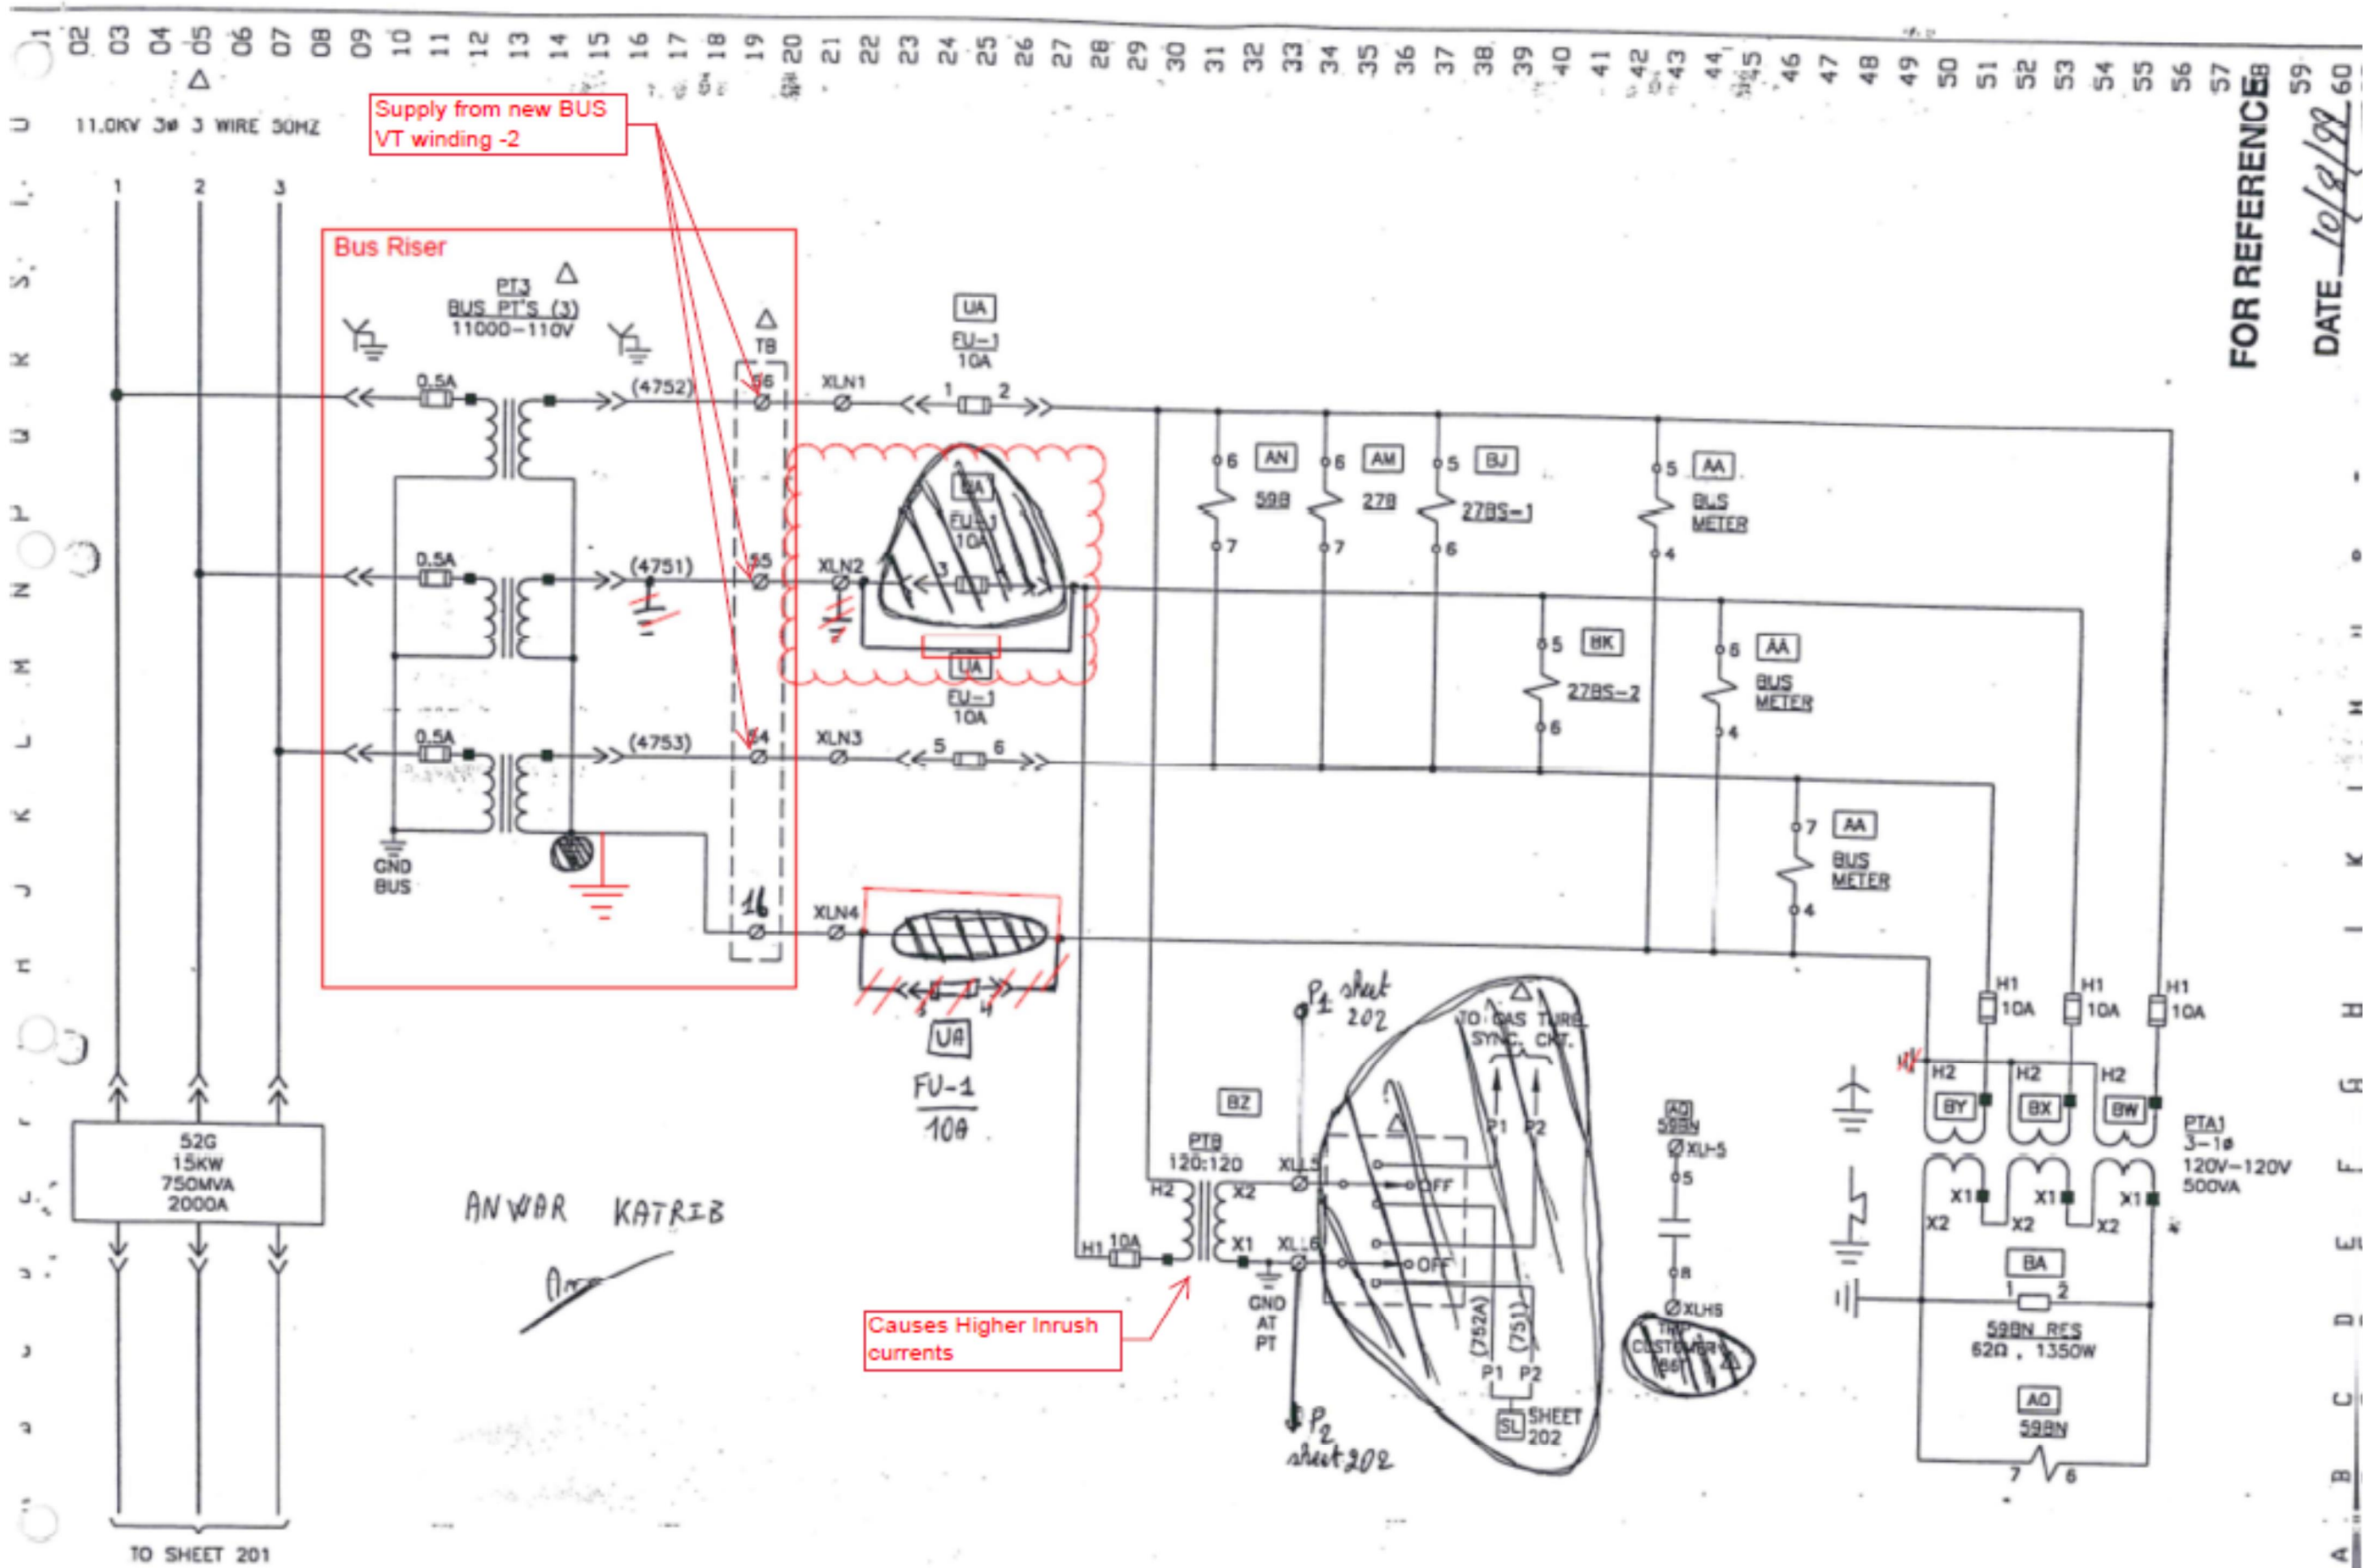

02 03 04 05 06 07 08 09 10 11 12 13 14 15 16 17 18 19 20 21 22 23 24 25 26 27 28 29 30 31 32 33 34 35 36 37 38 39 40 41 42 43 44 45 46 47 48 49 50 51 52 53 54 55 56 57 58 59 60

ANWAR KATRIB

FOR REFERENCE

DATE 10/8/92

