


SCHOELLHORN-ALBRECHT	Sketches & Calculations	Reference No.
Date:	By:	Cat./Dwg. No.
Project:		Page ____ of ____

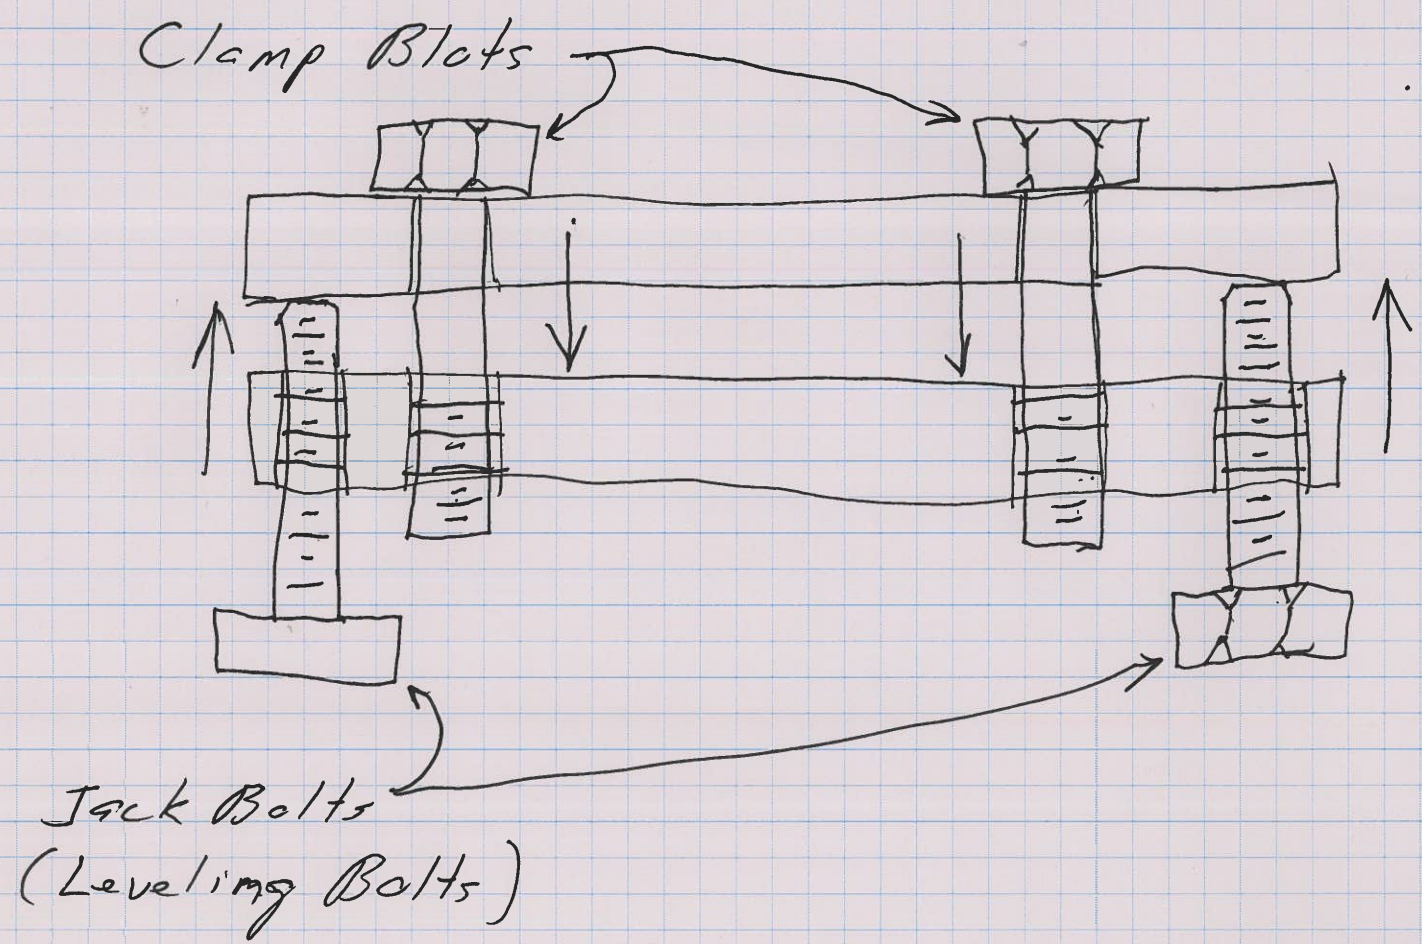

Jack Bolts can also be in upper plate