


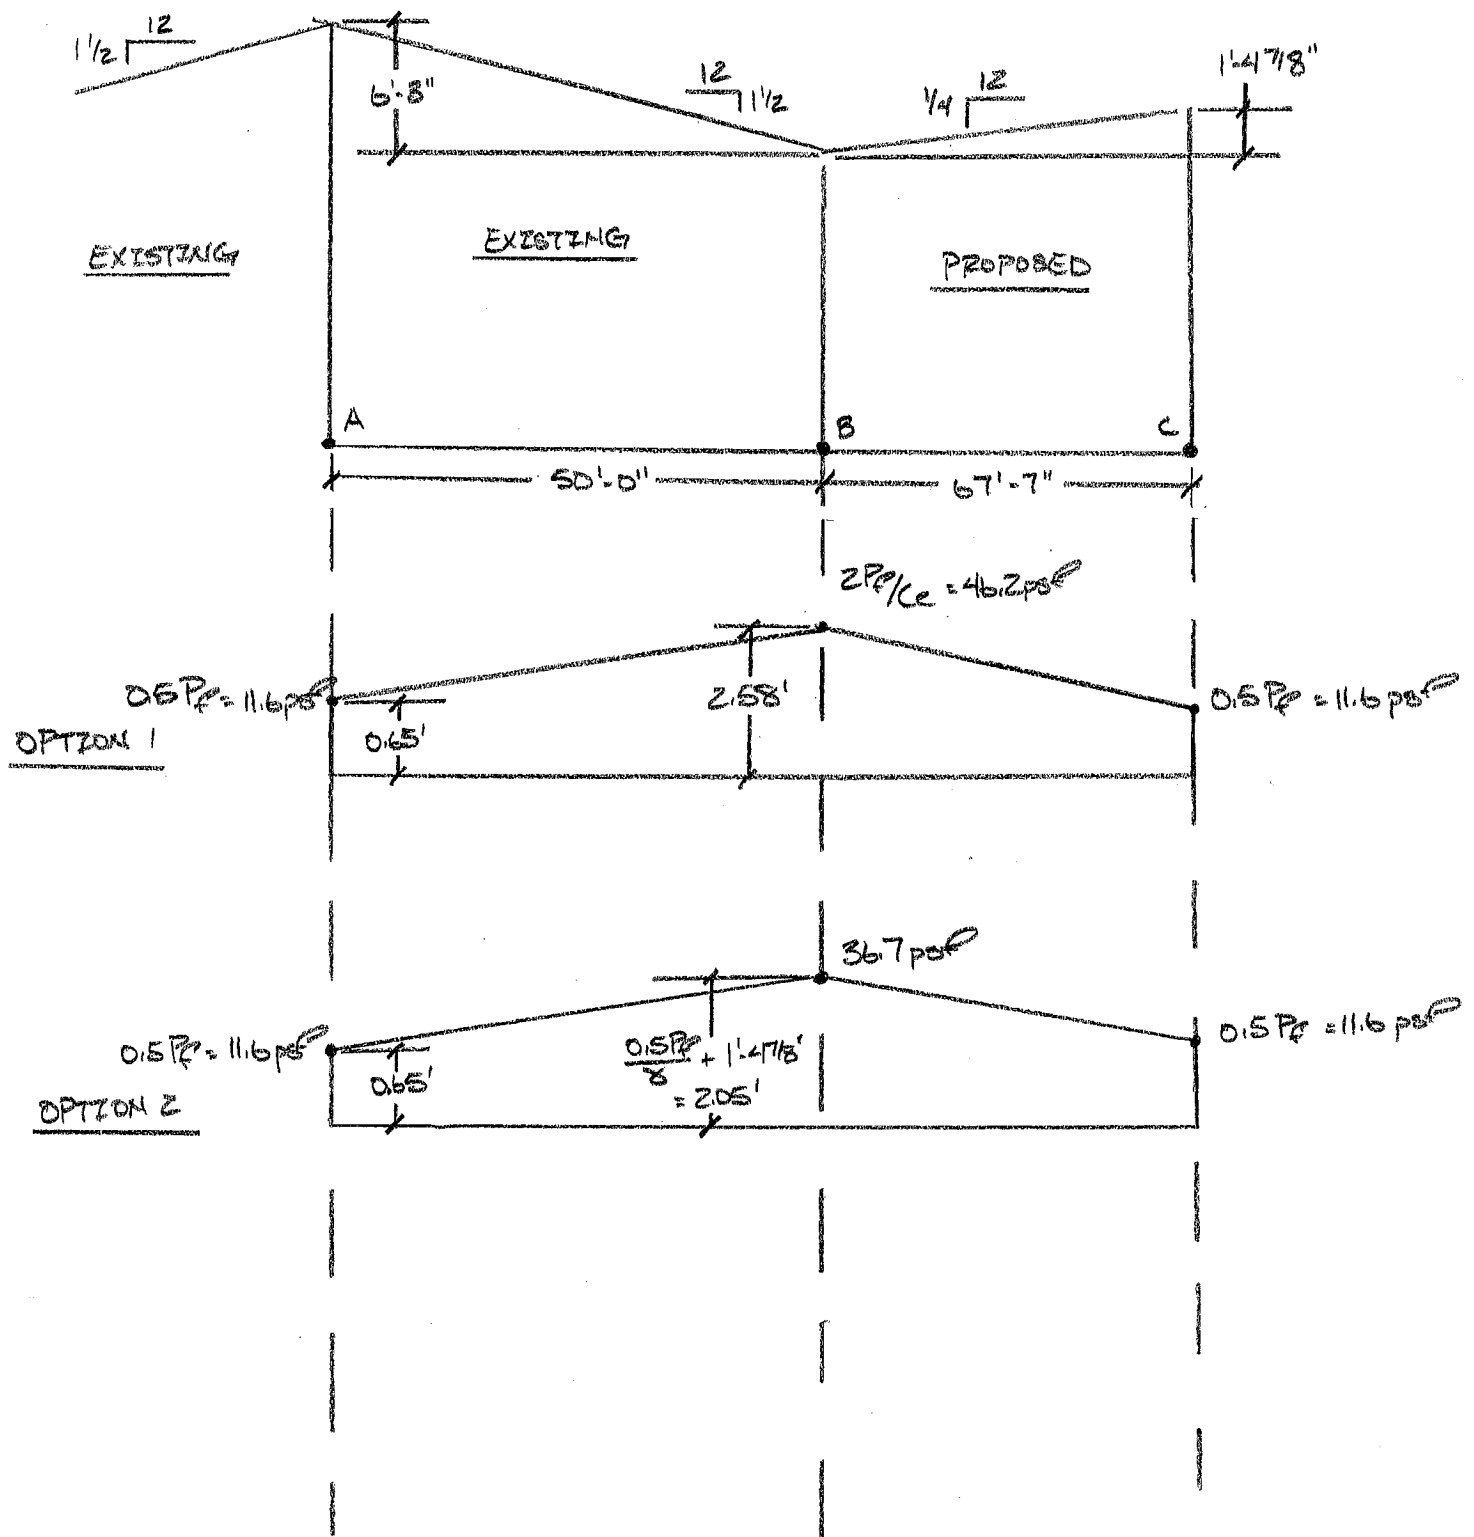

DESIGN CRITERIA

GROUND SNOW LOAD, $P_g = 30 \text{ psf}$

EXPOSURE FACTOR, $C_e = 1.0$

THERMAL FACTOR, $C_t = 1.1$

IMPORTANCE FACTOR, $I_s = 1.0$

BALANCED SNOW LOAD, $P_s = 23.1 \text{ psf}$

BALANCED HEIGHT, $h_b = 1.29 \text{ ft}$