



ELEVATION OF WALL

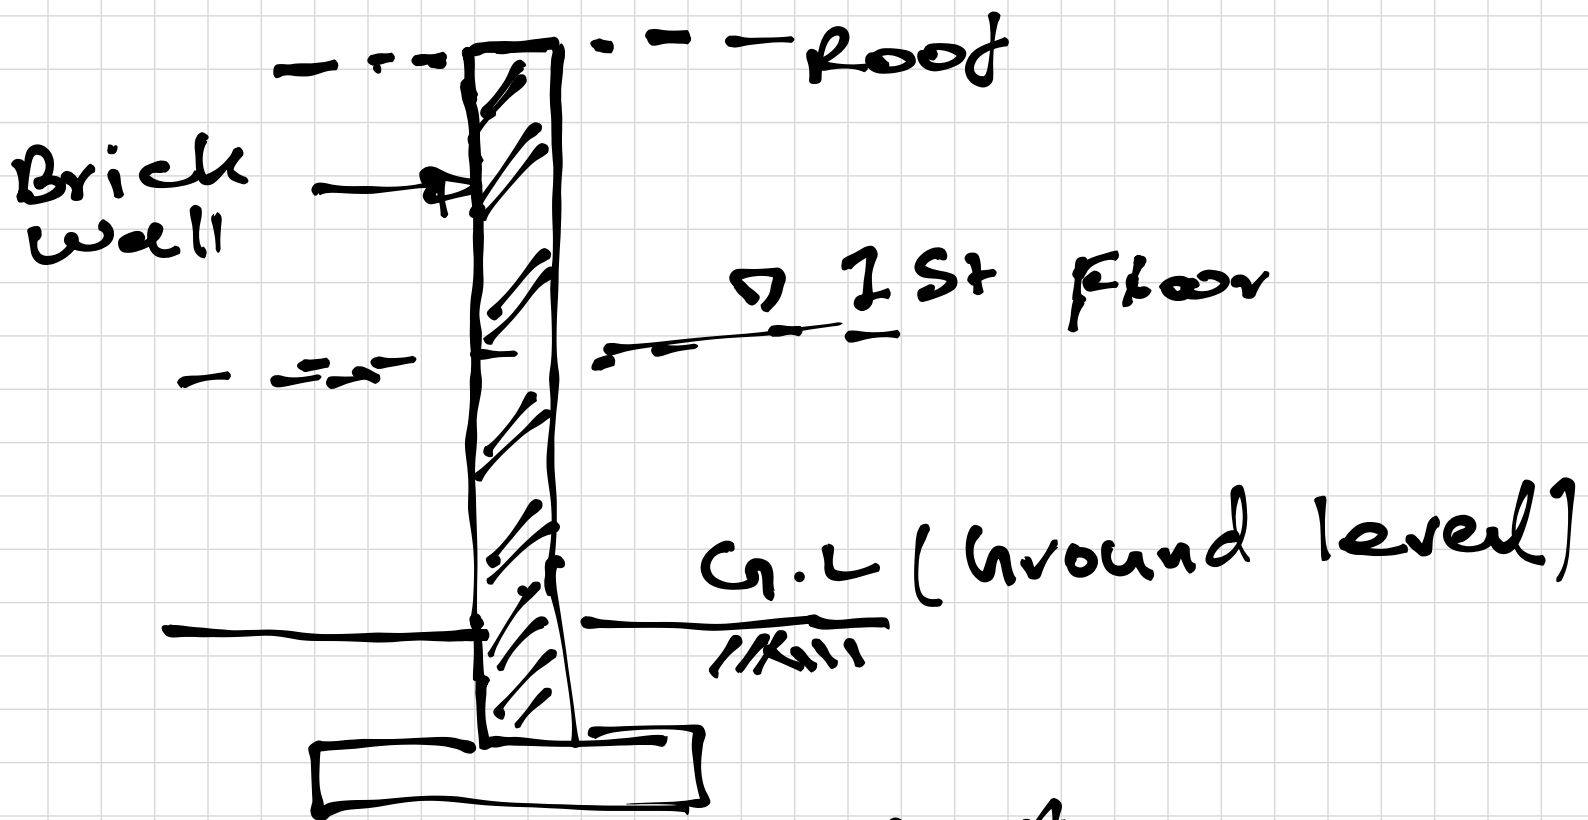


SECTION A-A

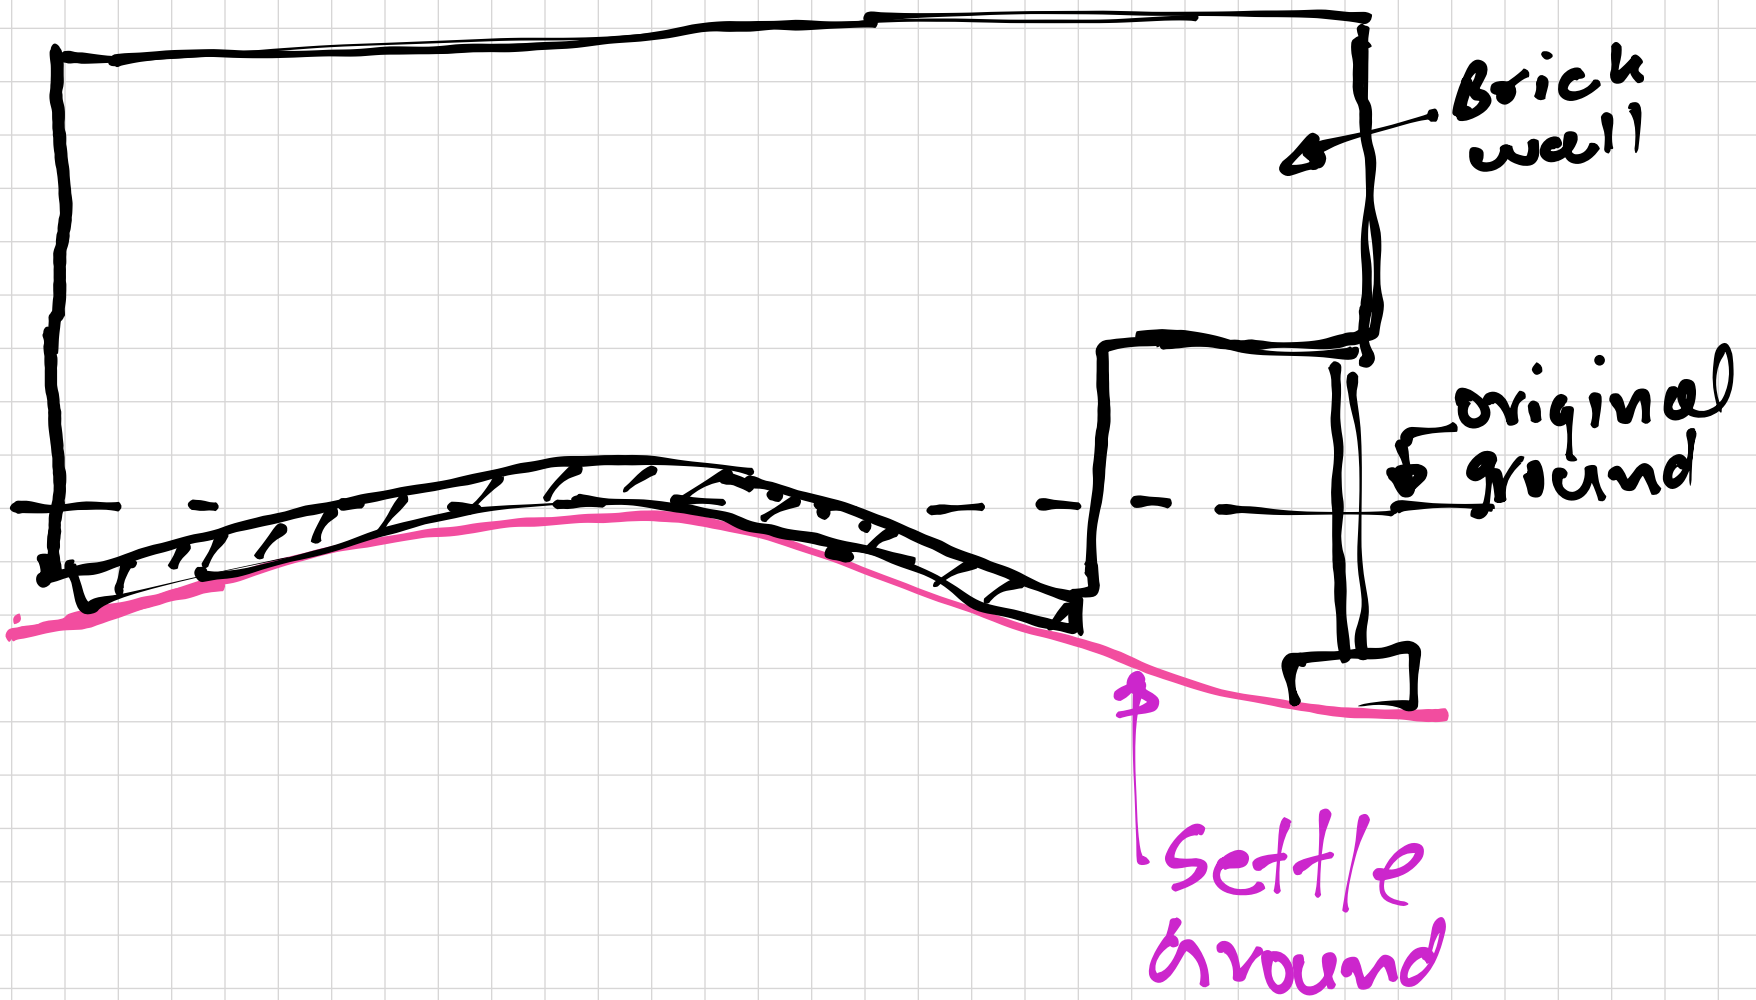


ELEVATION
(after ground settlement)

Foundation settlement

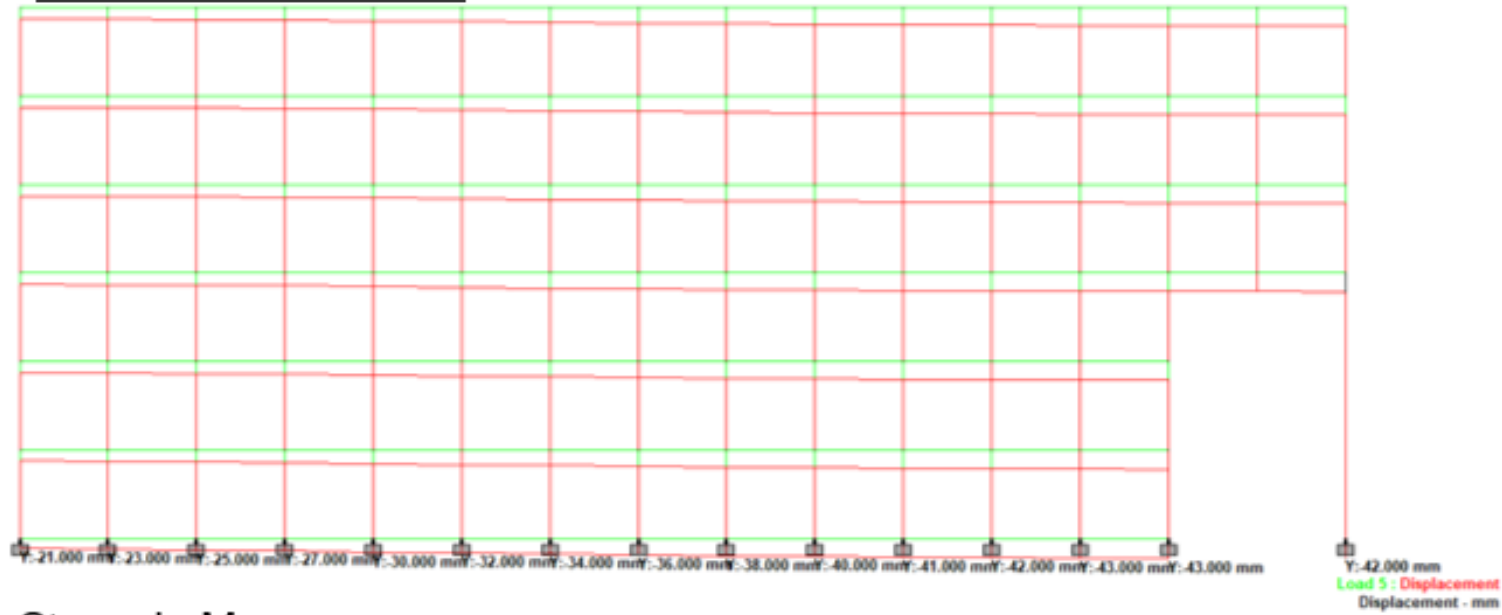

Stress in Masonry

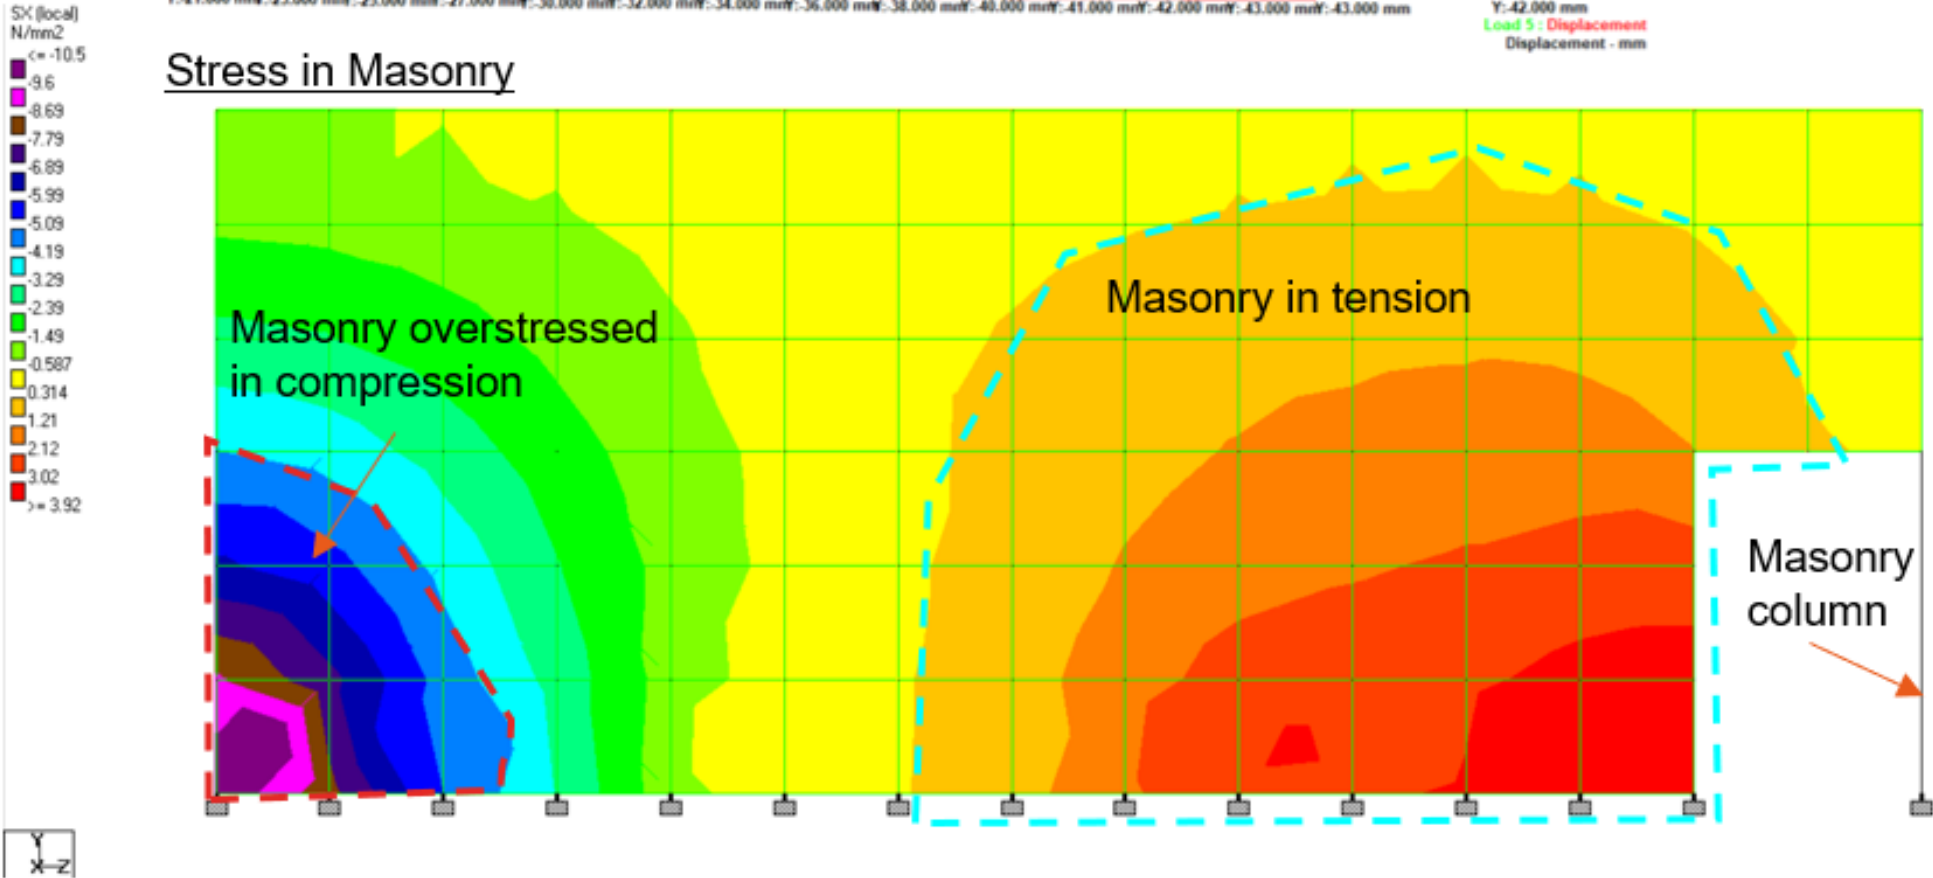

vertical stress