



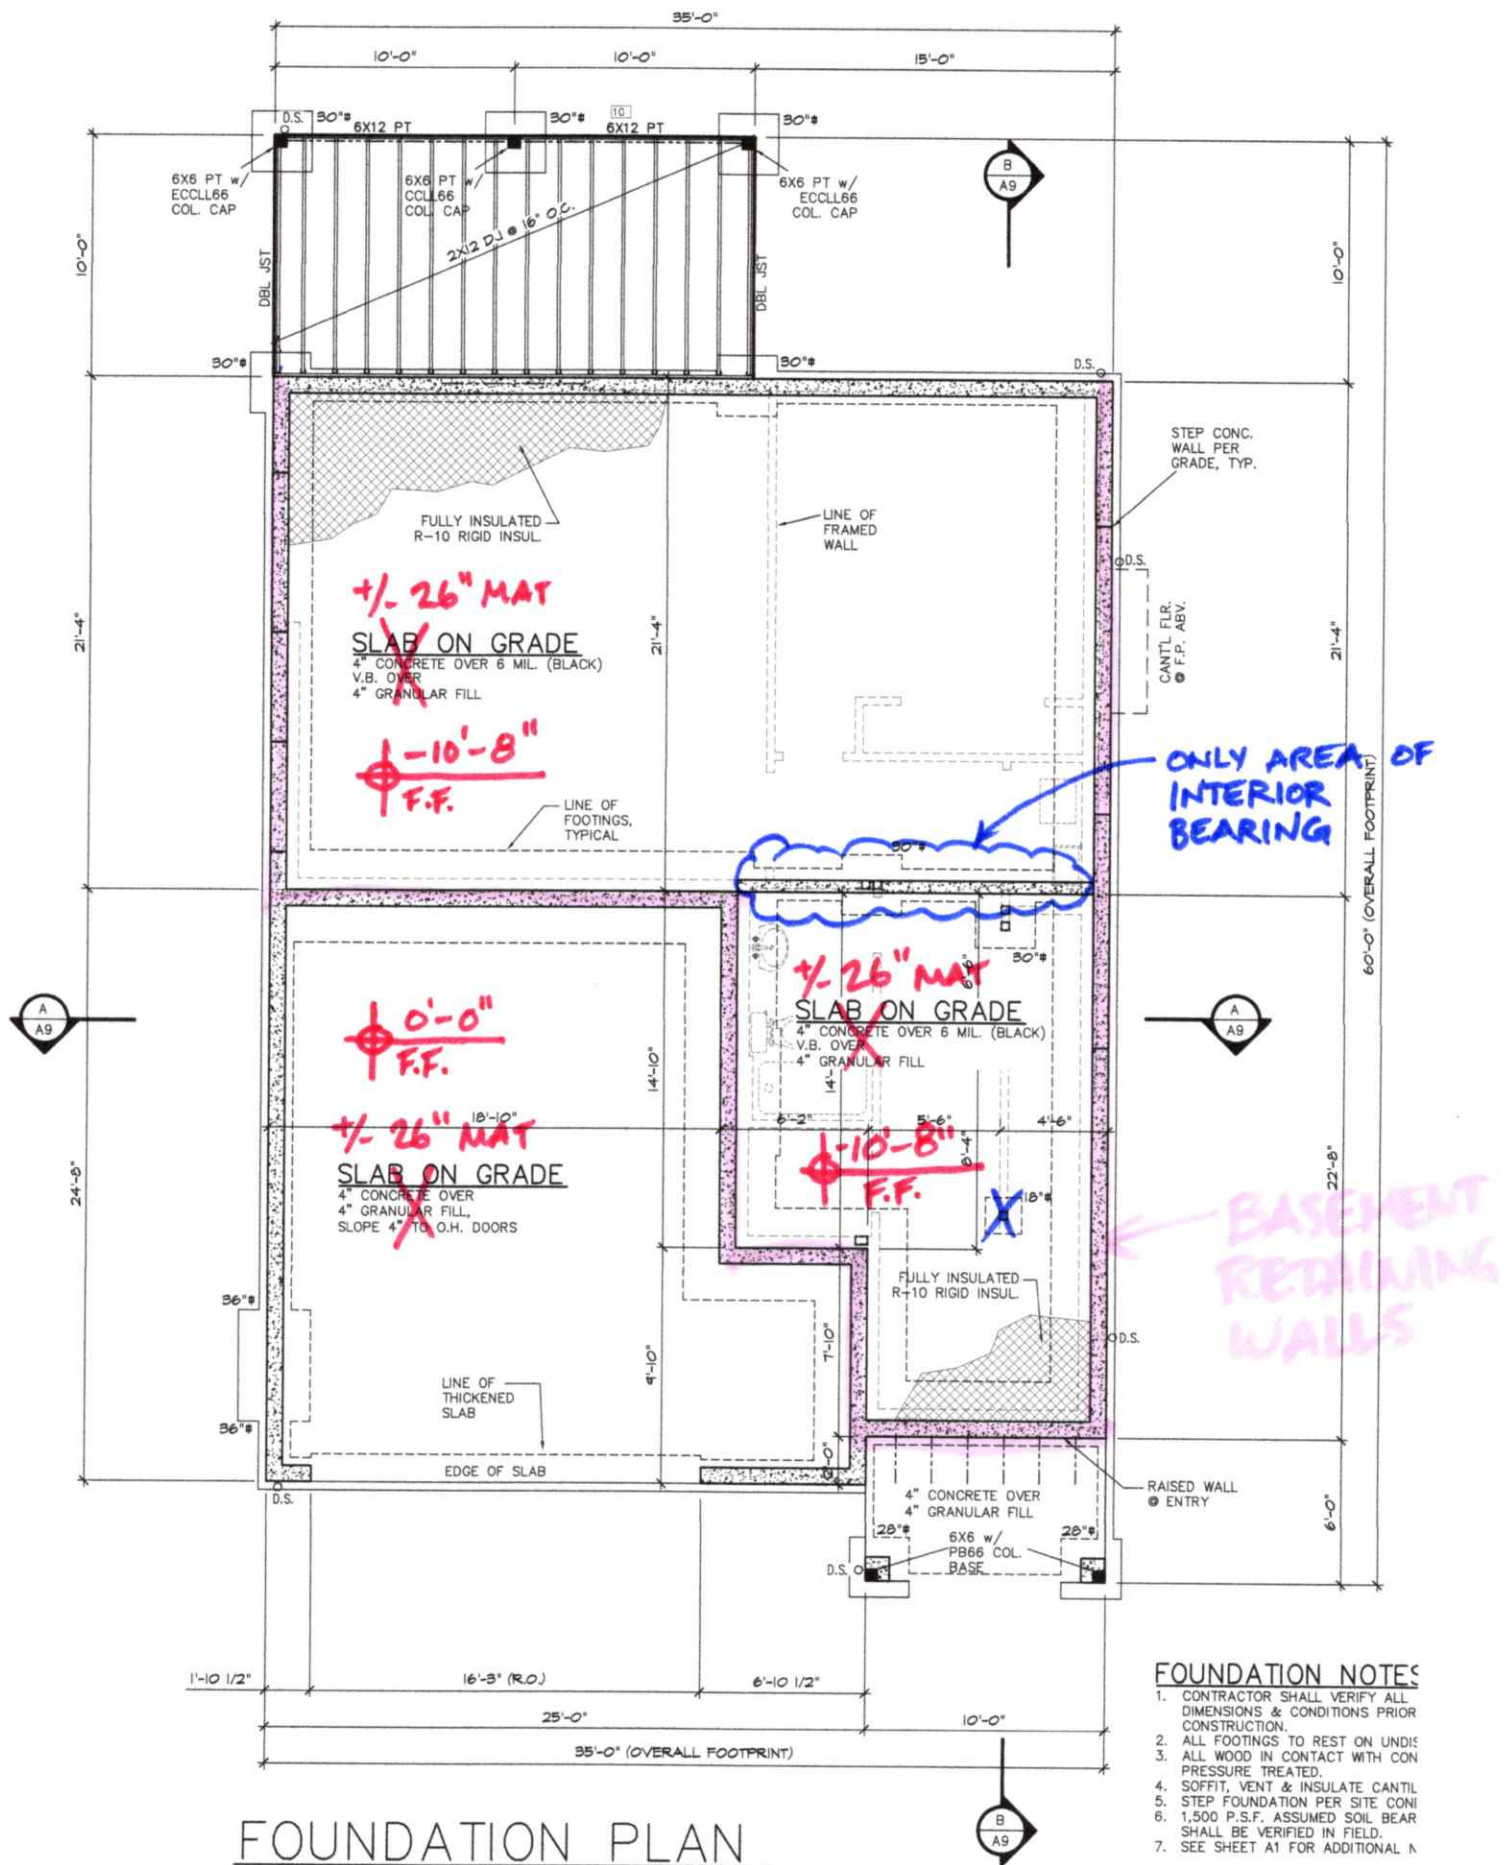

OPTIONAL DOWELS TO DESIGN
AS RESTRAINED RETAINING WALL

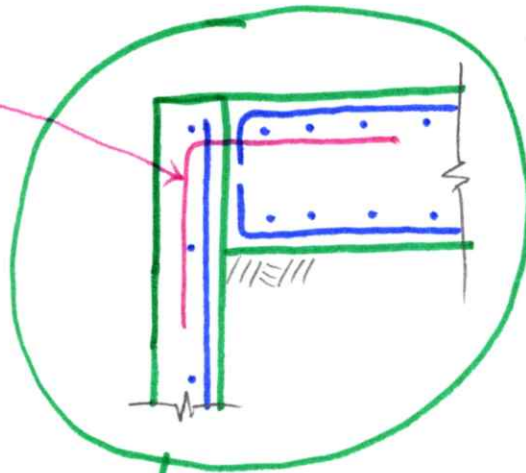

COMPOSITION SHINGLES OVER
15 POUND FELT PAPER OVER
C.D.X. OR O.S.B. SHEATHING
PER PLAN, STAGGER JOINTS,
TYPICAL

