


Design in a non seismic area

Deck and secondary beam wt = +3 psf

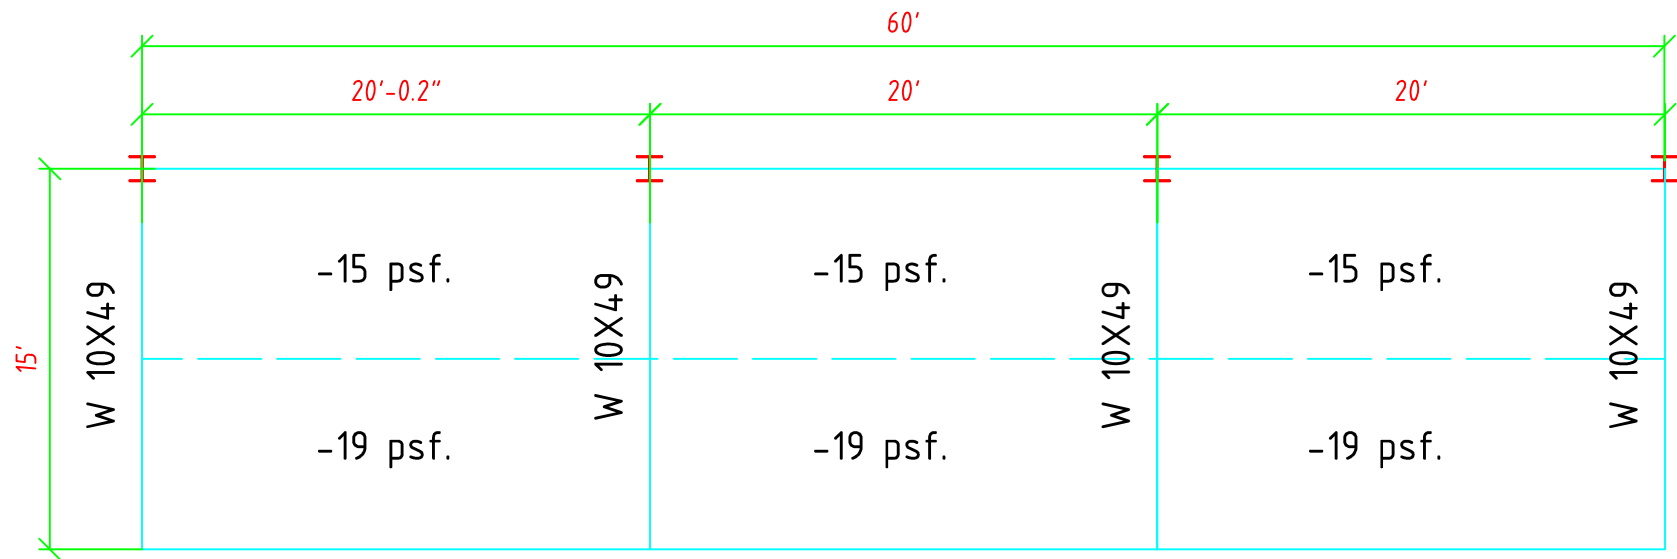

Plan View