



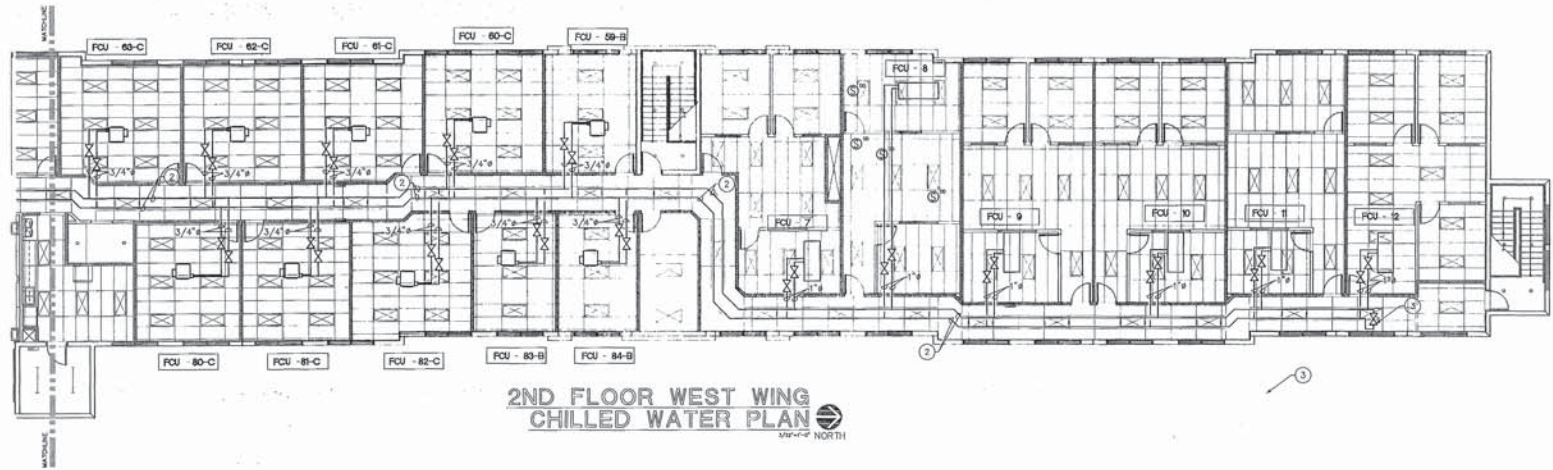


2ND FLOOR WEST WING
CHILLED WATER PLAN

FCU DESIGNATION SYMBOL

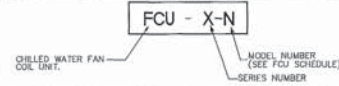

KEY NOTES

- ① 4" CHILLED WATER SUPPLY AND RETURN PIPES DOWN TO 115 FLOOR, REFER TO SHEET M3.1 FOR CONTINUATION.
- ② REFER TO SHEET M3.1 FOR CHILLED WATER PIPE SIZES IN THE MAIN.
- ③ BY-PASS VALVE

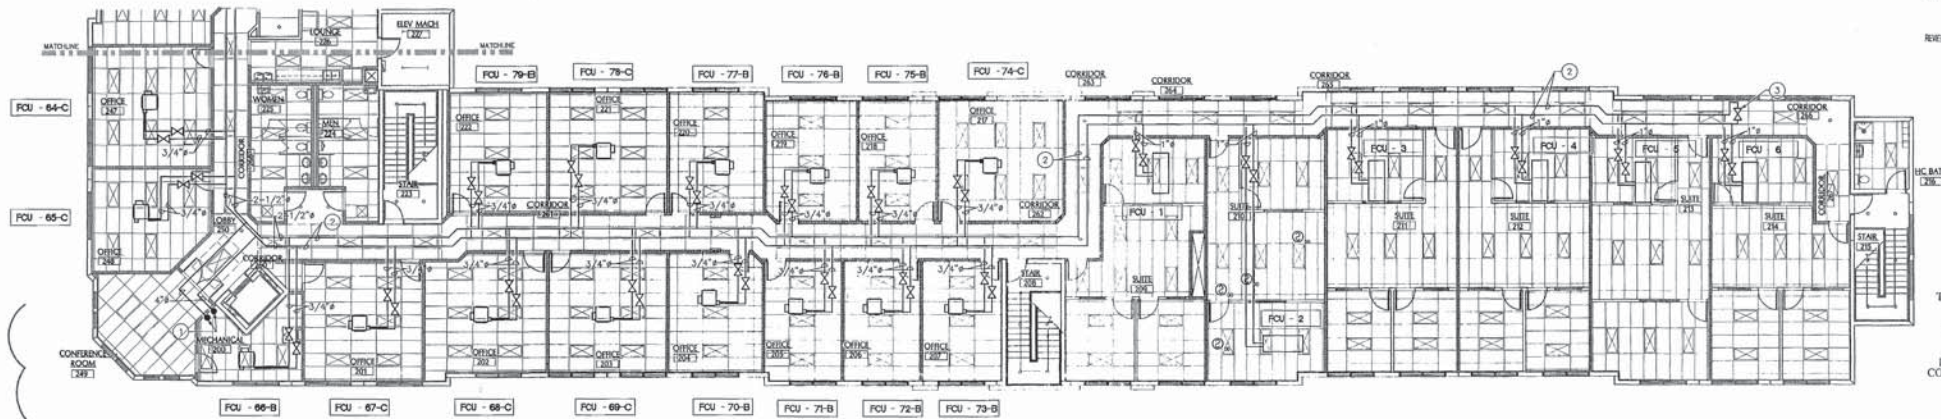

2ND FLOOR SOUTH WING
CHILLED WATER PLAN

KEY PLAN



REVISED
AND
RESUBMIT

THESE PLANS
REVIEWED FOR
WITH PALM BEACH
FIRE CODE. THE
RESPONSIBILITY
PERMIT APPLICANT

OCT 1

REVIEWER

WALTER

ISC BATH

STAIR

CONF

SUITE

SUITE



















