


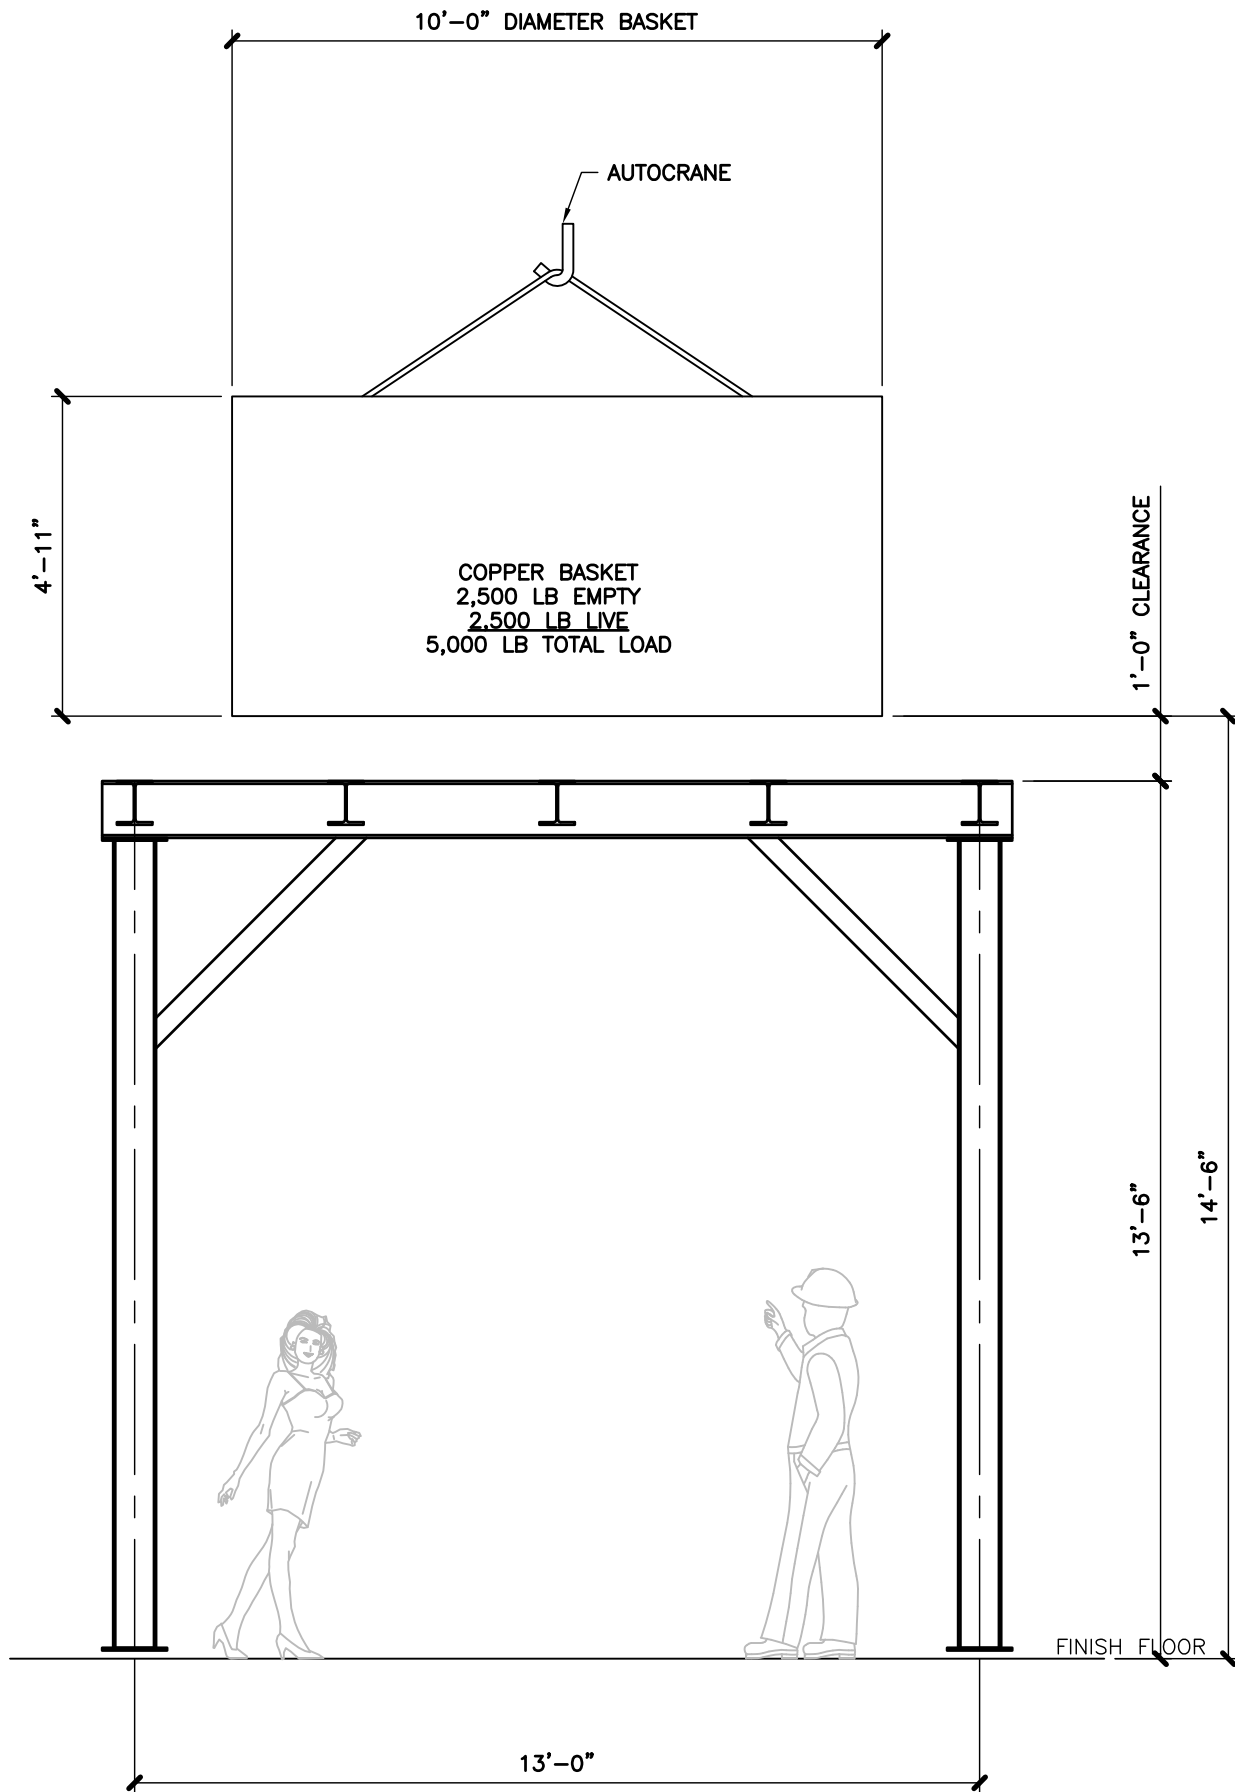

2
S2

SECT THROUGH COVER #2

3/8" = 1'-0"