


1 # 2

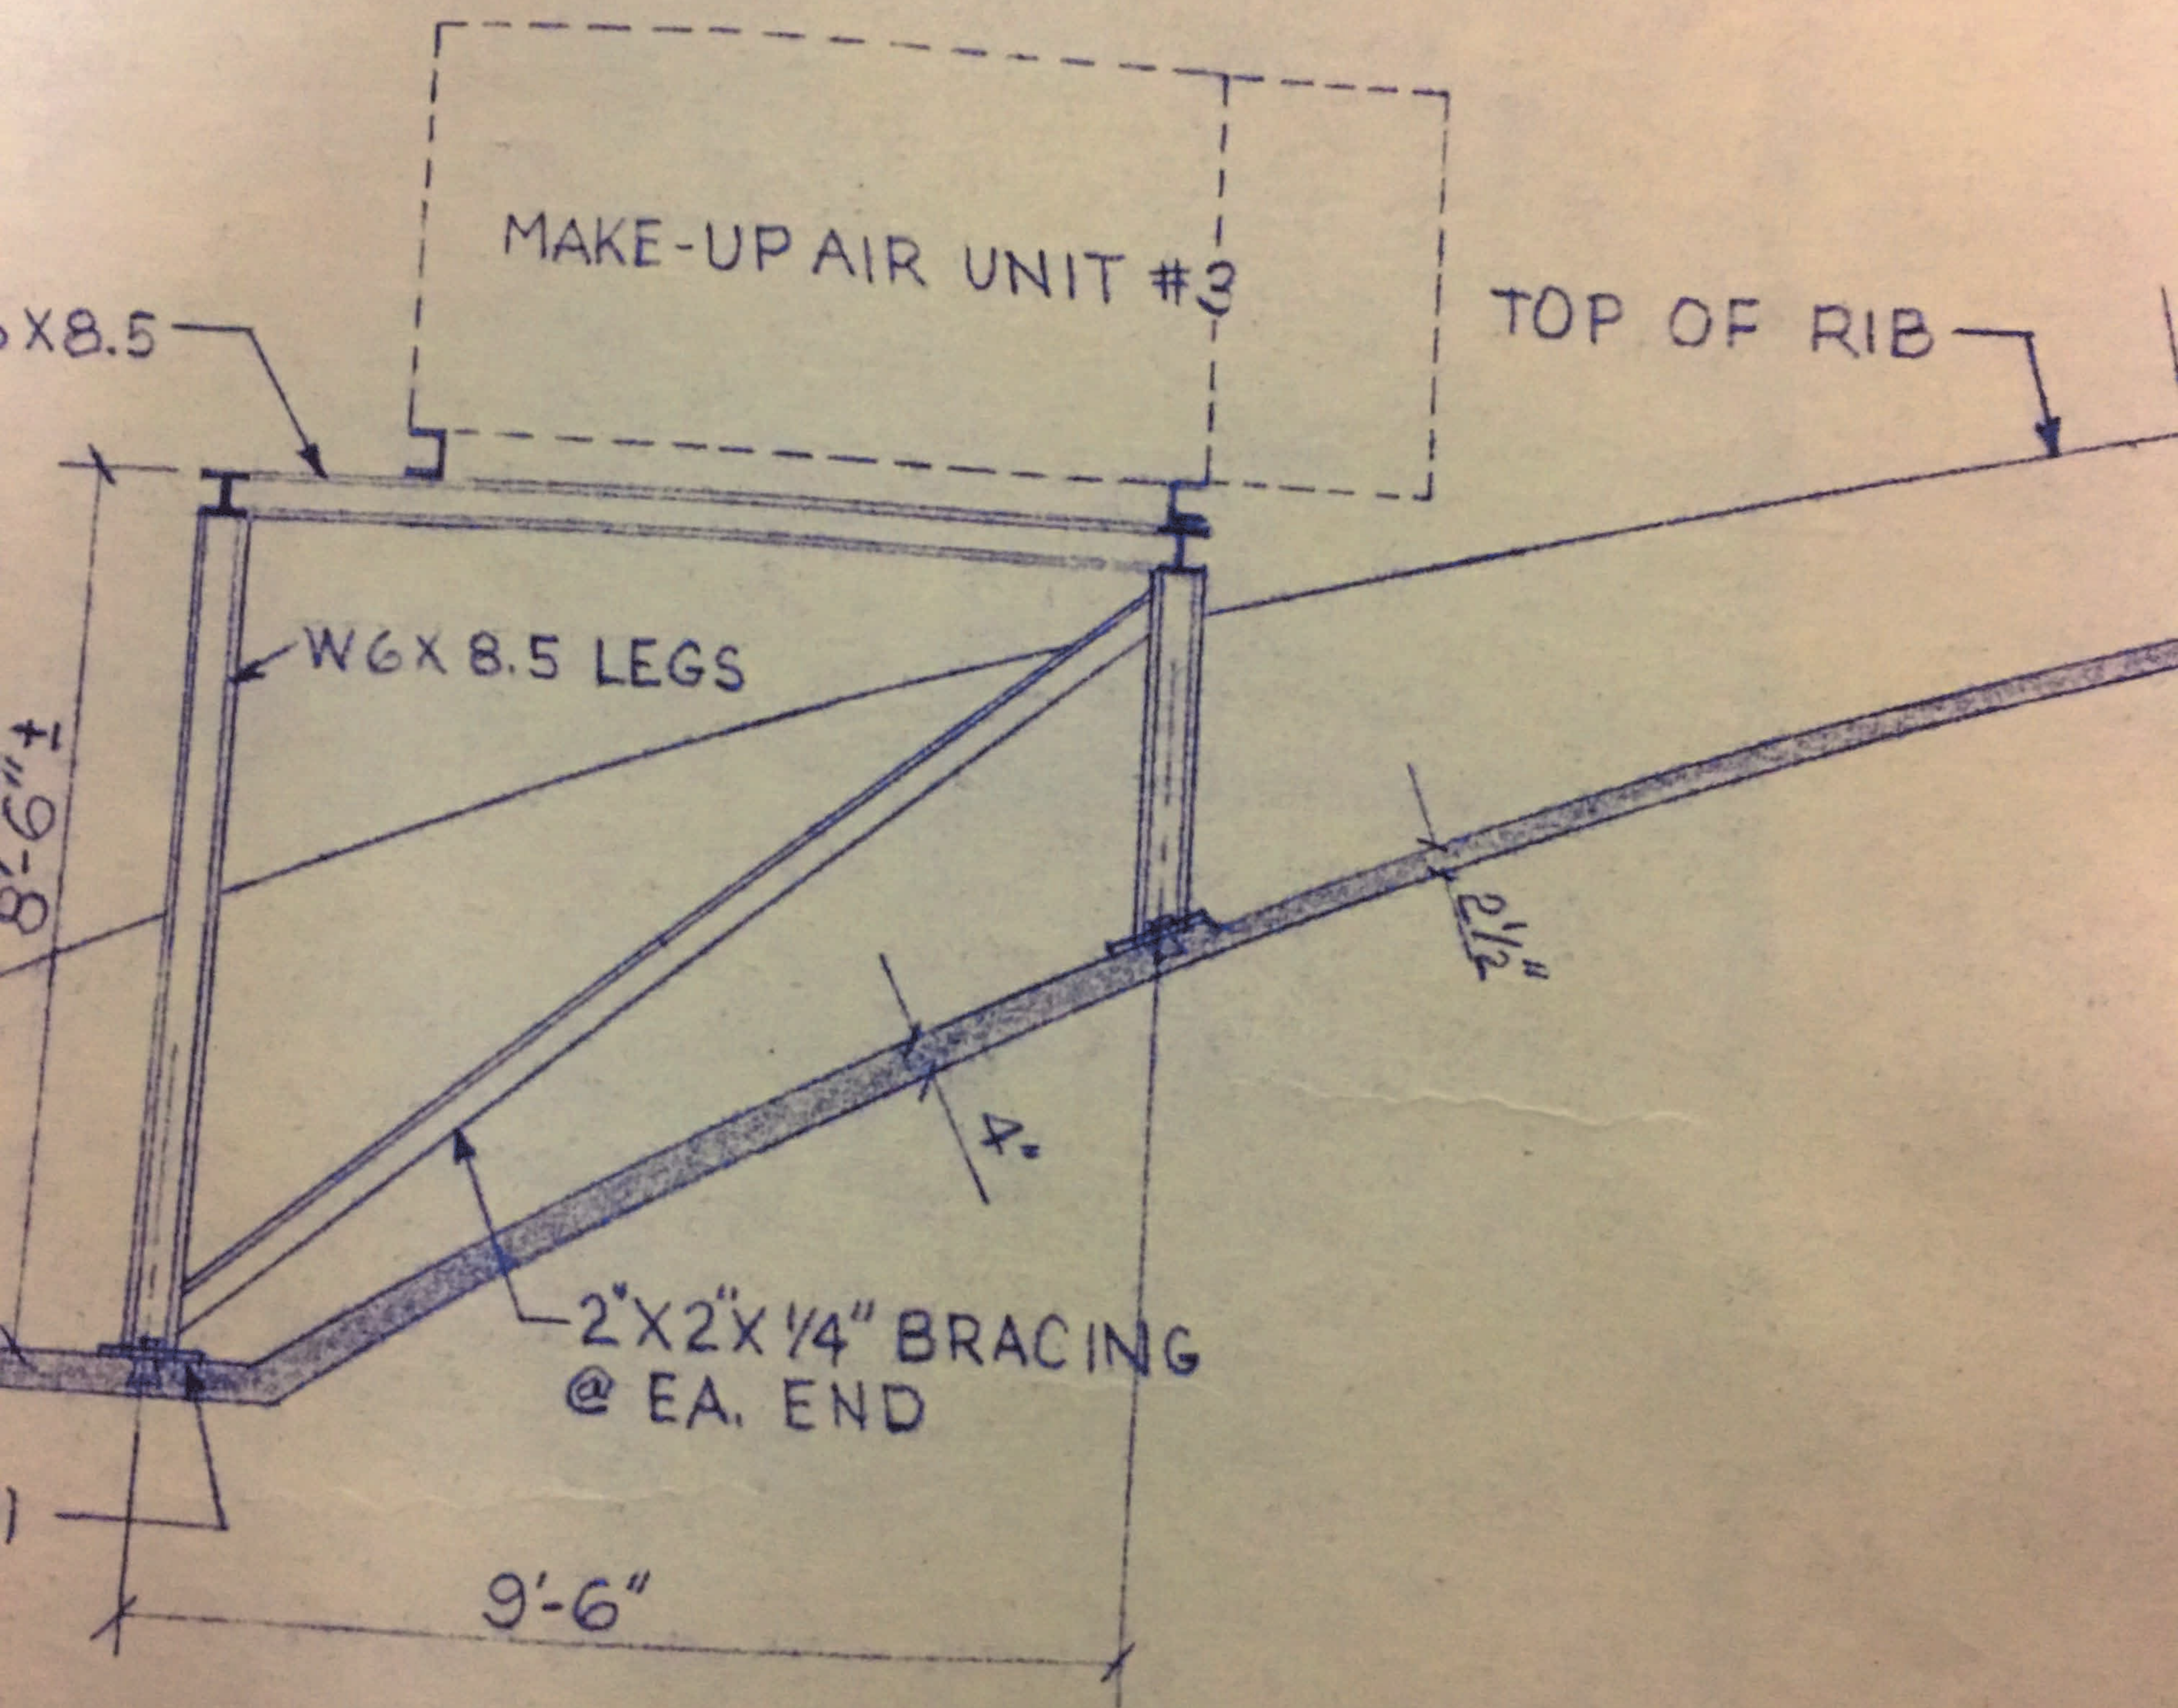

SECTION B-B

FOR