



PLAN VIEW

1/16"=1'-0"

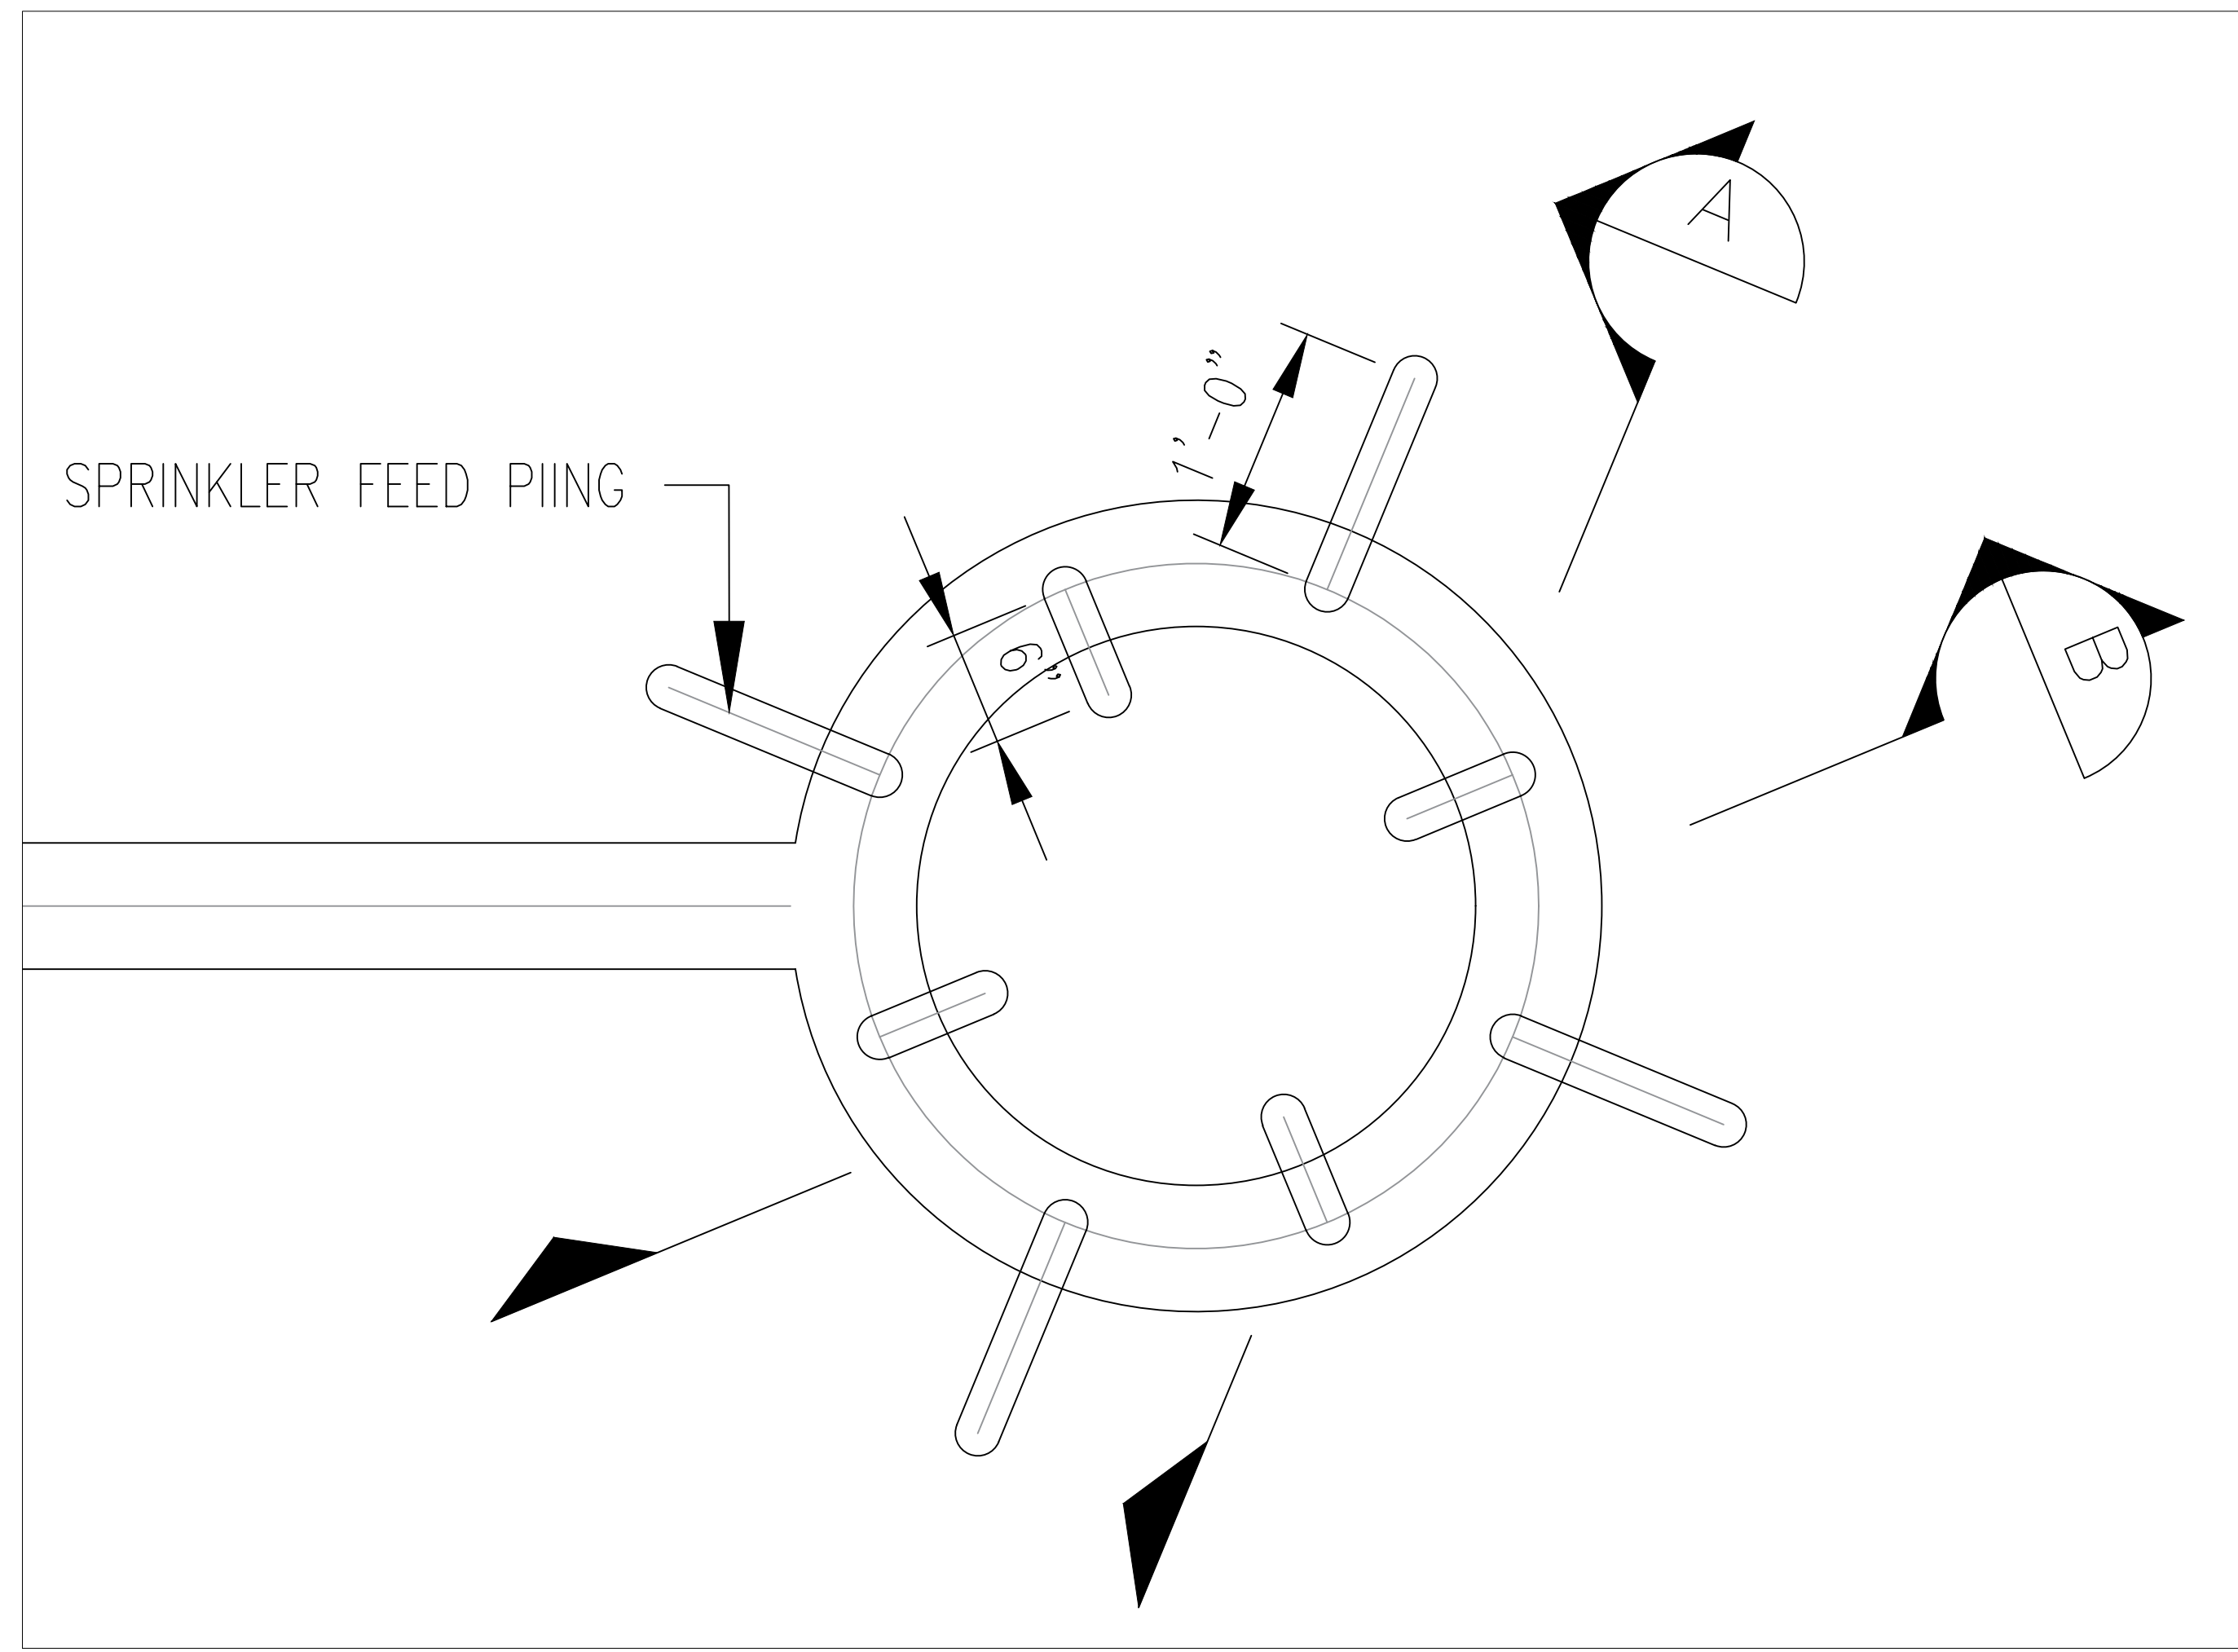


PLAN VIEW

1/2"=1'-0"

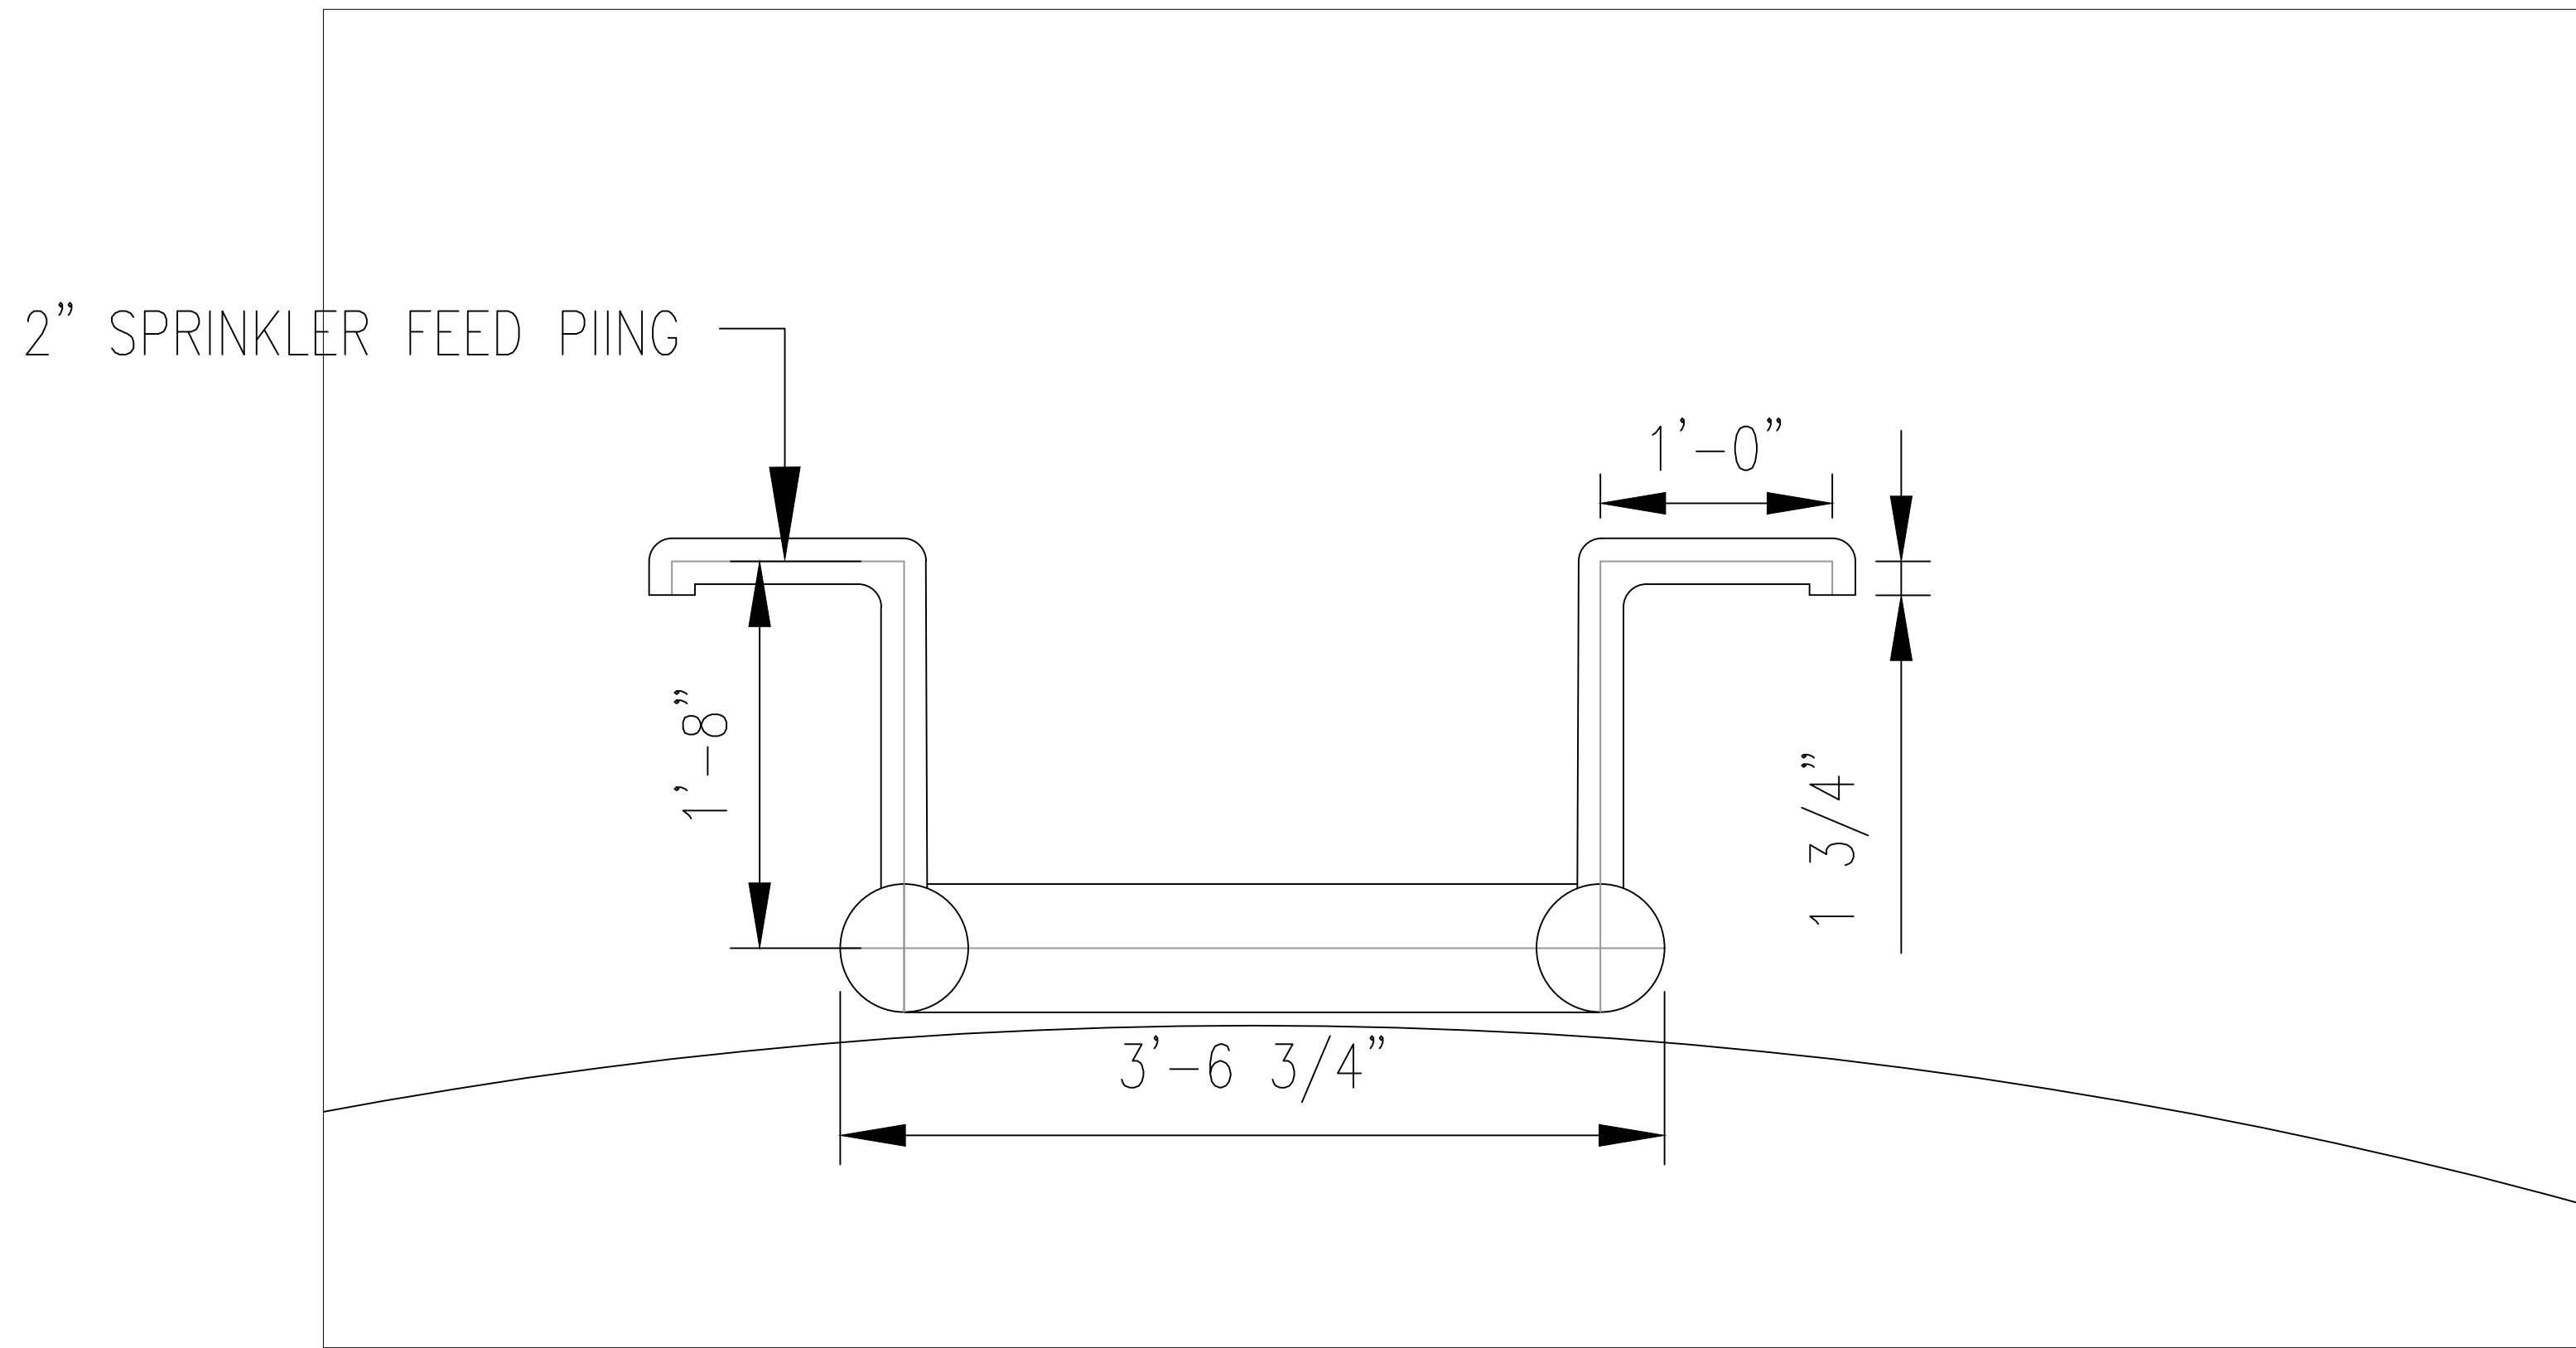

SECTION A

1/2"=1'-0"

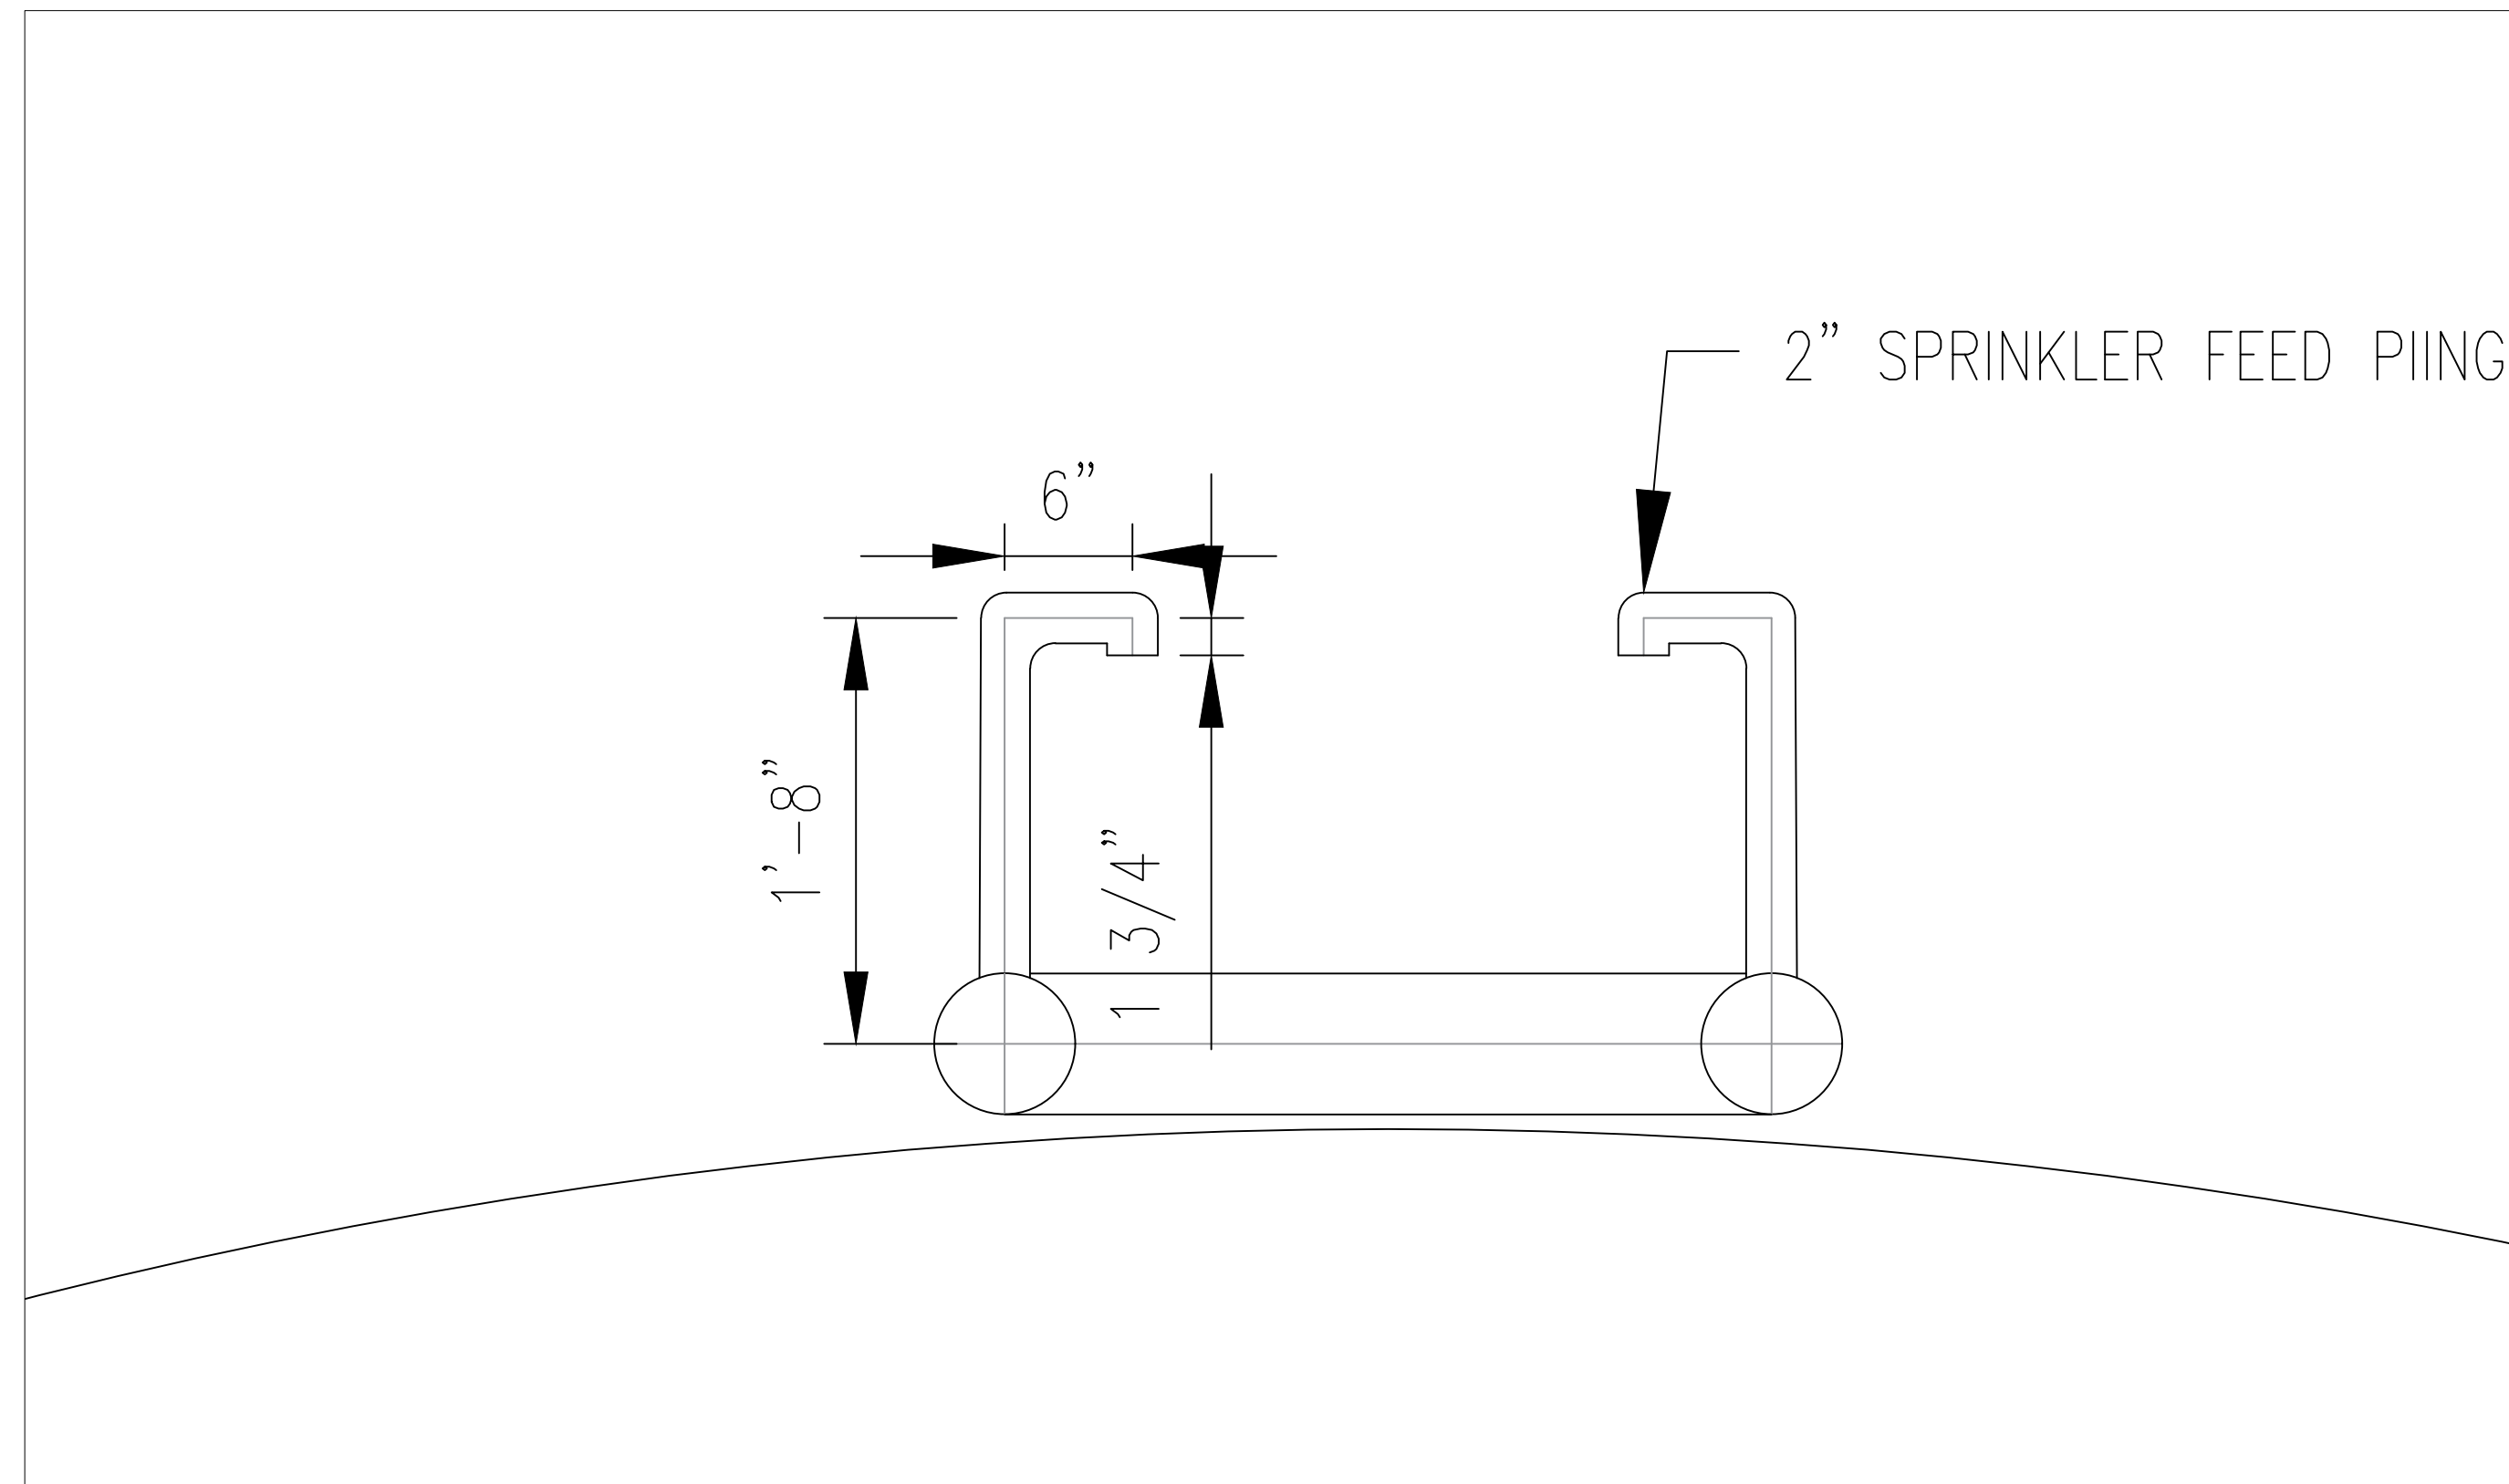

SECTION B

1/2"=1'-0"