

SECOND F


CHEDULED REINFORCING SHOWN ON PLAN BETWEEN COLUMN LINES ⑥ THRU ⑨. A  
 LINES ⑥ THRU ⑨ IS SYMMETRICAL ABOUT CENTER-LINE OF BUILDING (COL  
 BS 251 AND 252 THICKNESS = 9" #4@8" O.C. ALT. BENT, #4@10" TEMP. SEE PLAN (RIC  
 ENSIONS SHOWN ON PLAN ARE MODULAR DIMENSIONS. SEE TYPICAL D  
 R ARRANGEMENT OF REINFORCEMENT AT SLAB DEPRESSIONS. SEE TYPICAL D

OR SECOND & THIRD FLOOR S  
 HEDULE FLAT PLATE REINFORCING SCHEDULE FLAT  
 TOP BARS - STRAIGHT B

ZONE C

NO



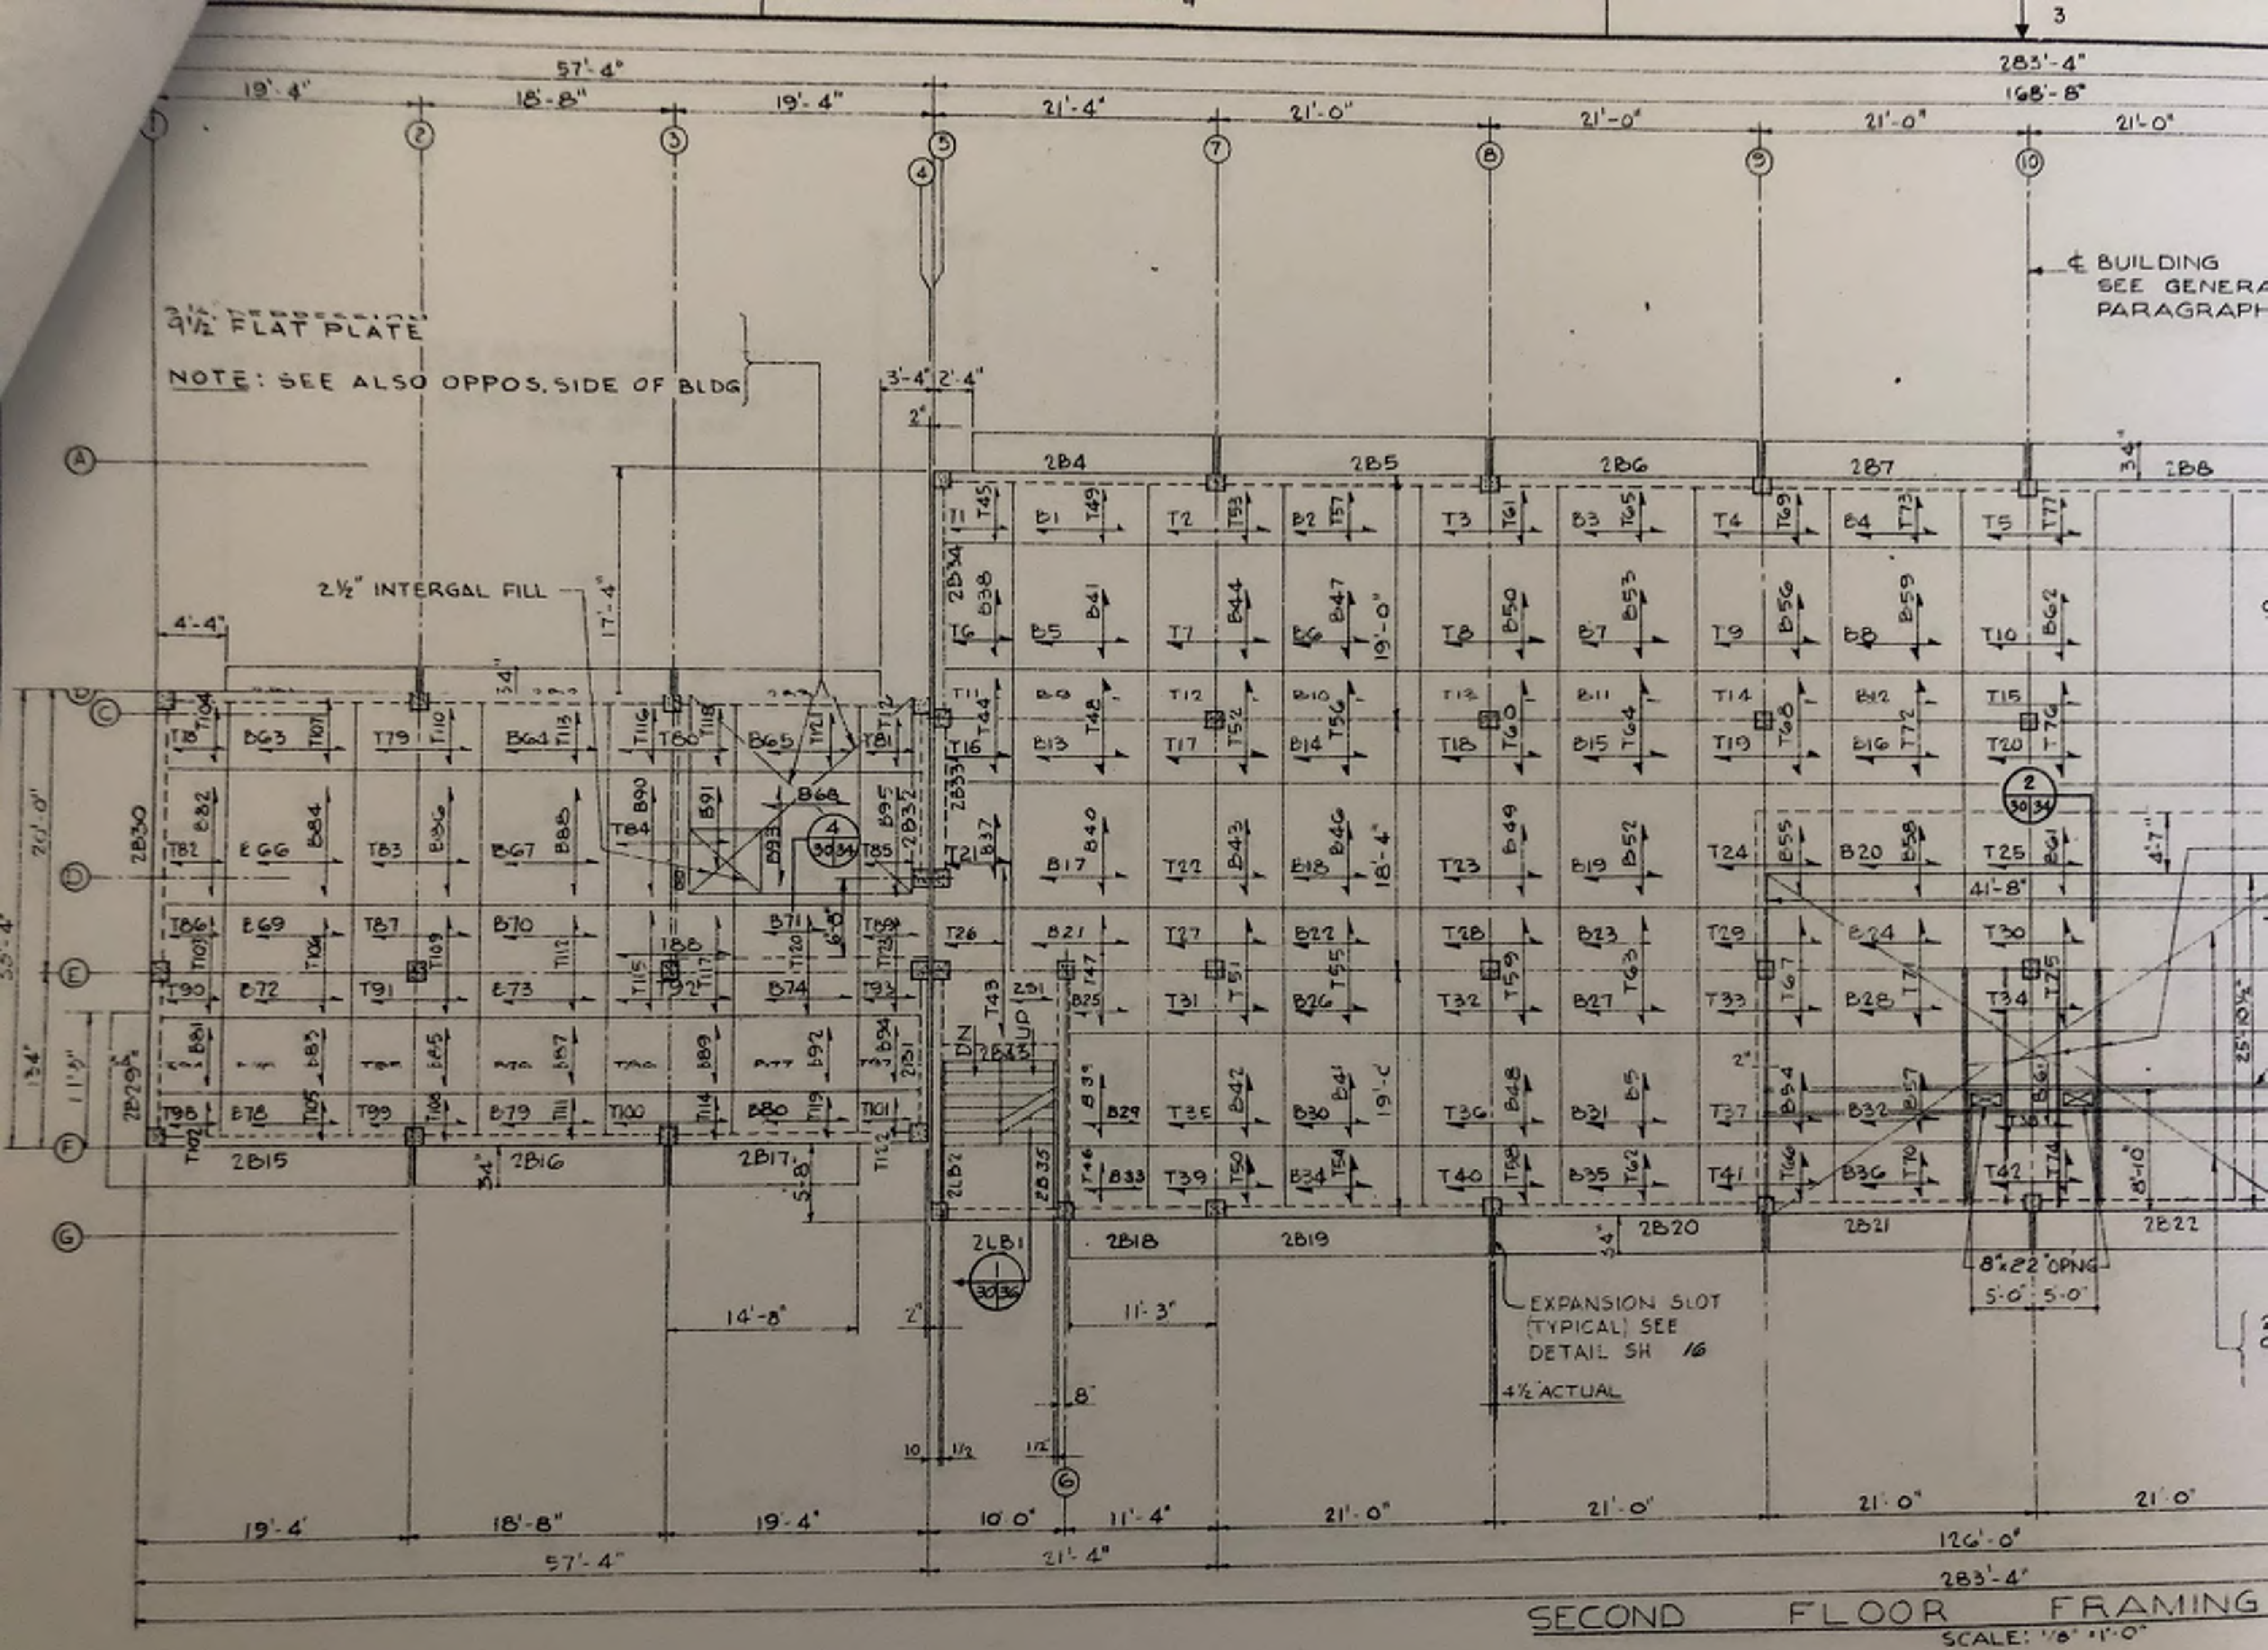

SECOND FLOOR FRAMING  
SCALE: 1/8" = 1'-0"

PLAN-NOTES:

REINFORCING SHOWN ON PLAN BETWEEN COLUMN LINES 10 THRU 10 AND UNSCHEDULED REINFORCING SHOWN ON OTHER SIDES EQUALLY