

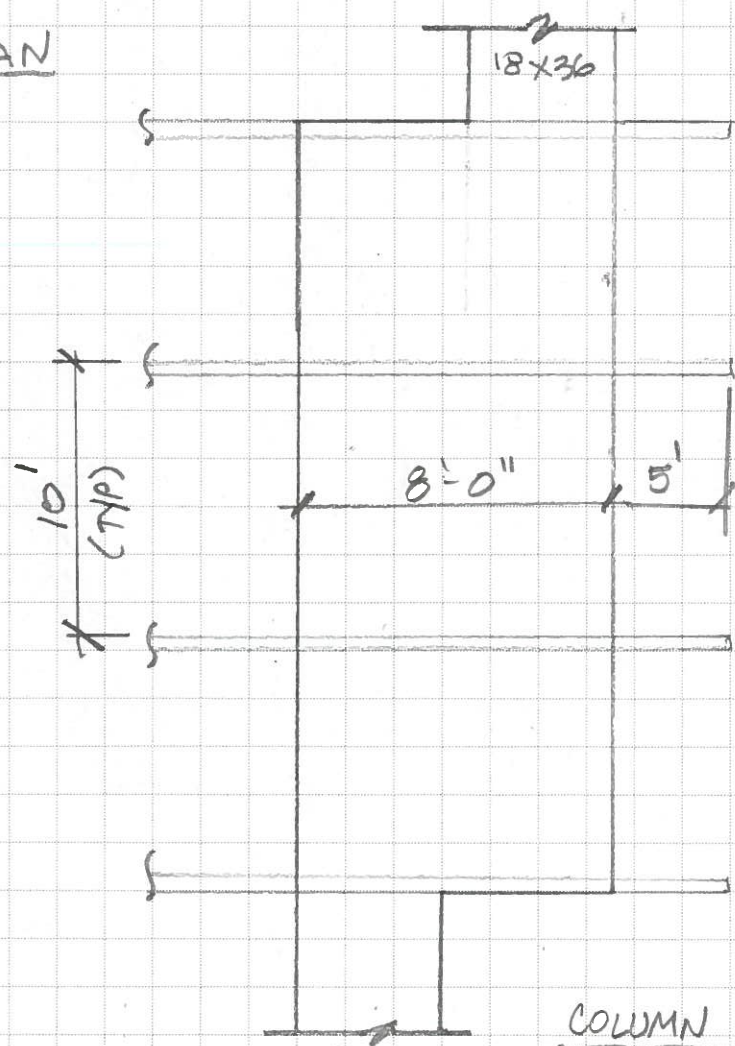


FLOOR PLAN

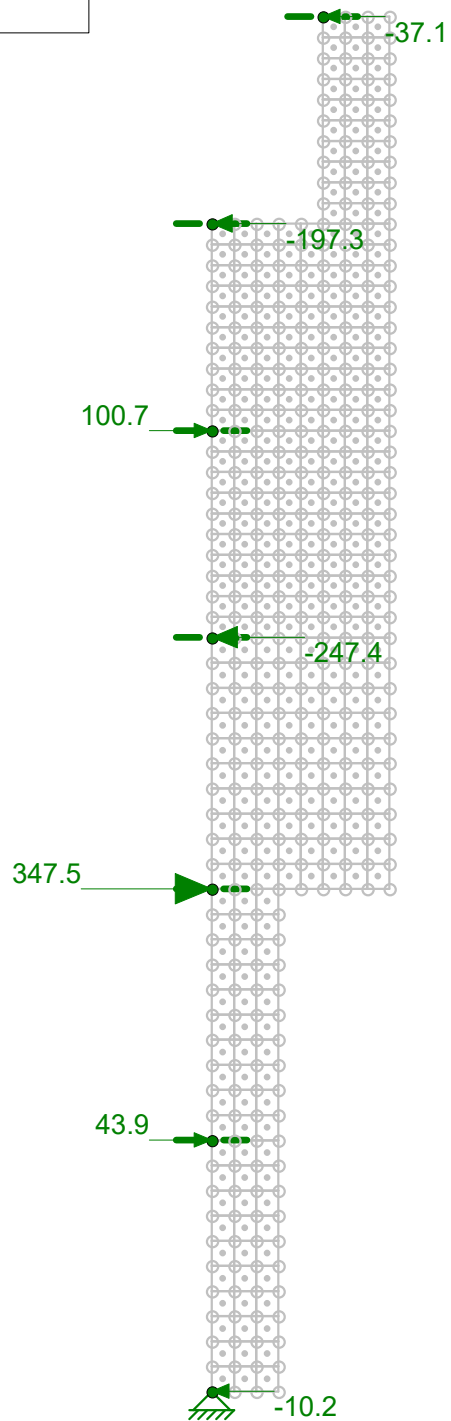

COLUMN ELEVATION

columns above 'walk' out

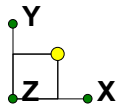

Results for LC 5, 1.2D+1.6L
X-direction Reaction Units are k and k-ft

SK - 1

Jan 21, 2019 at 11:08 AM

Walking_Col_190119_Members.r3d