



option-1

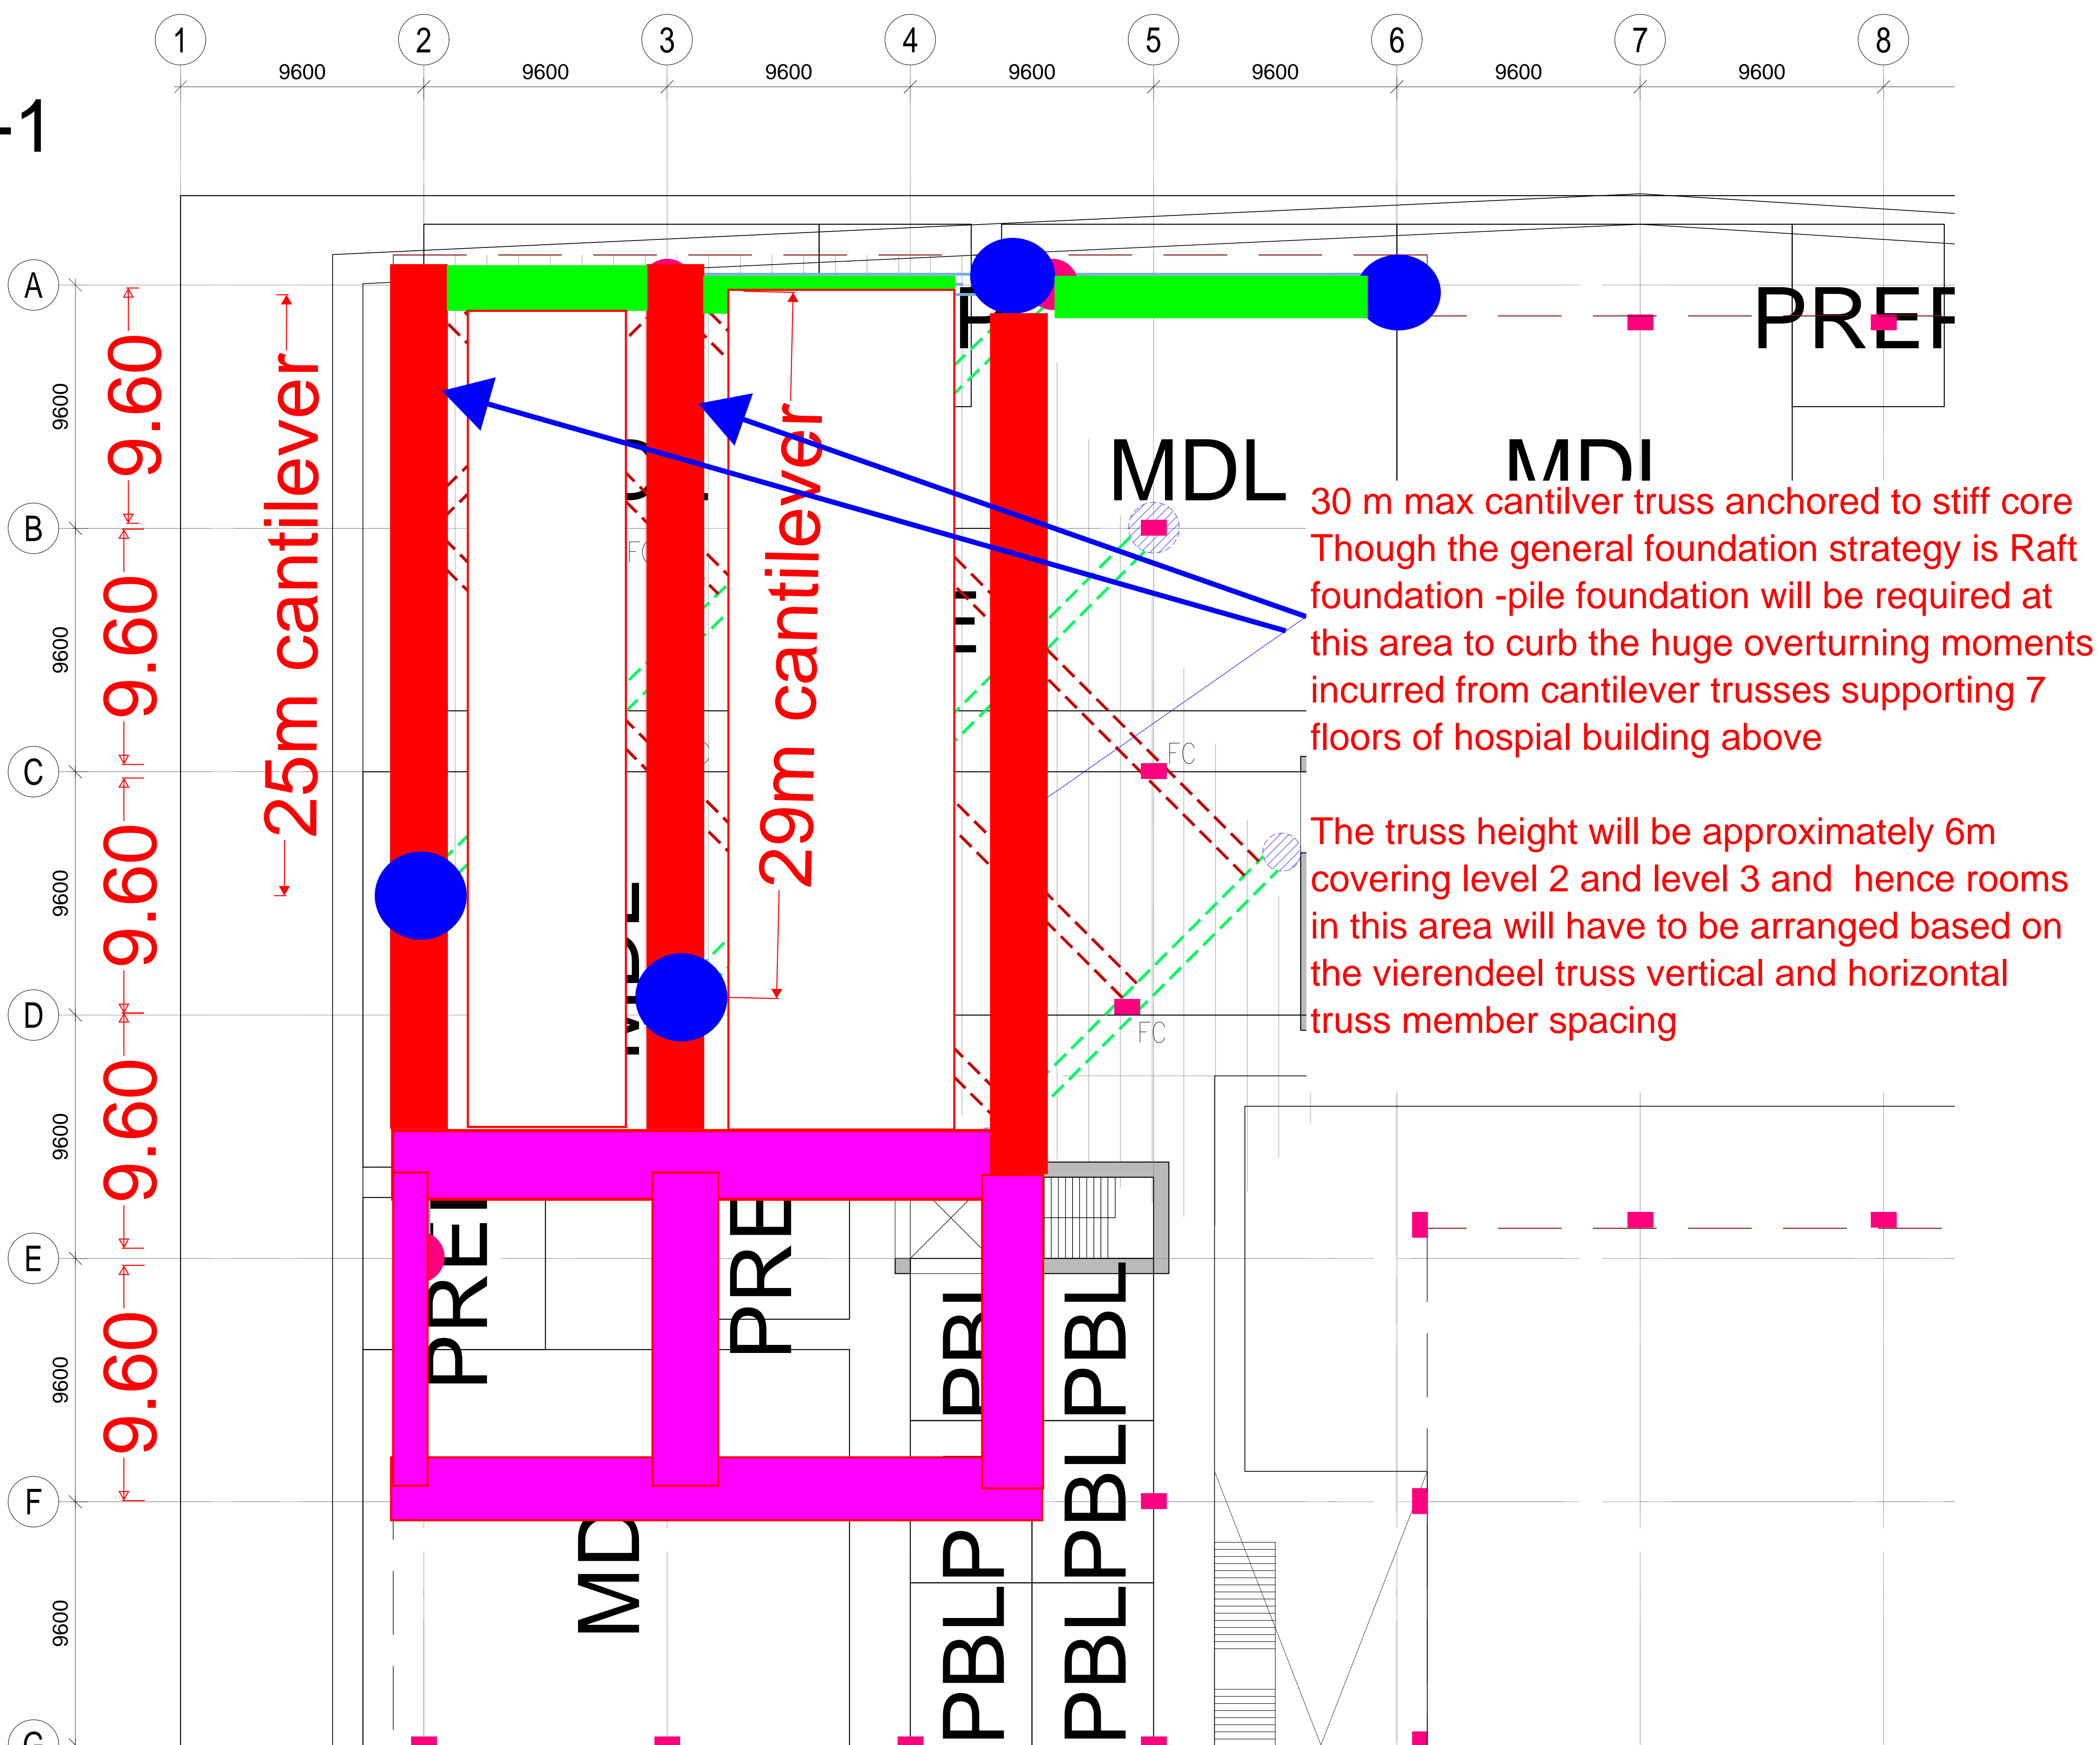

25m cantilever  
anchored to stiff core  
Truss height=6m  
covers 2 floor height

25m truss supported to cantilver truss  
Truss height=6m -overs 2 floor height

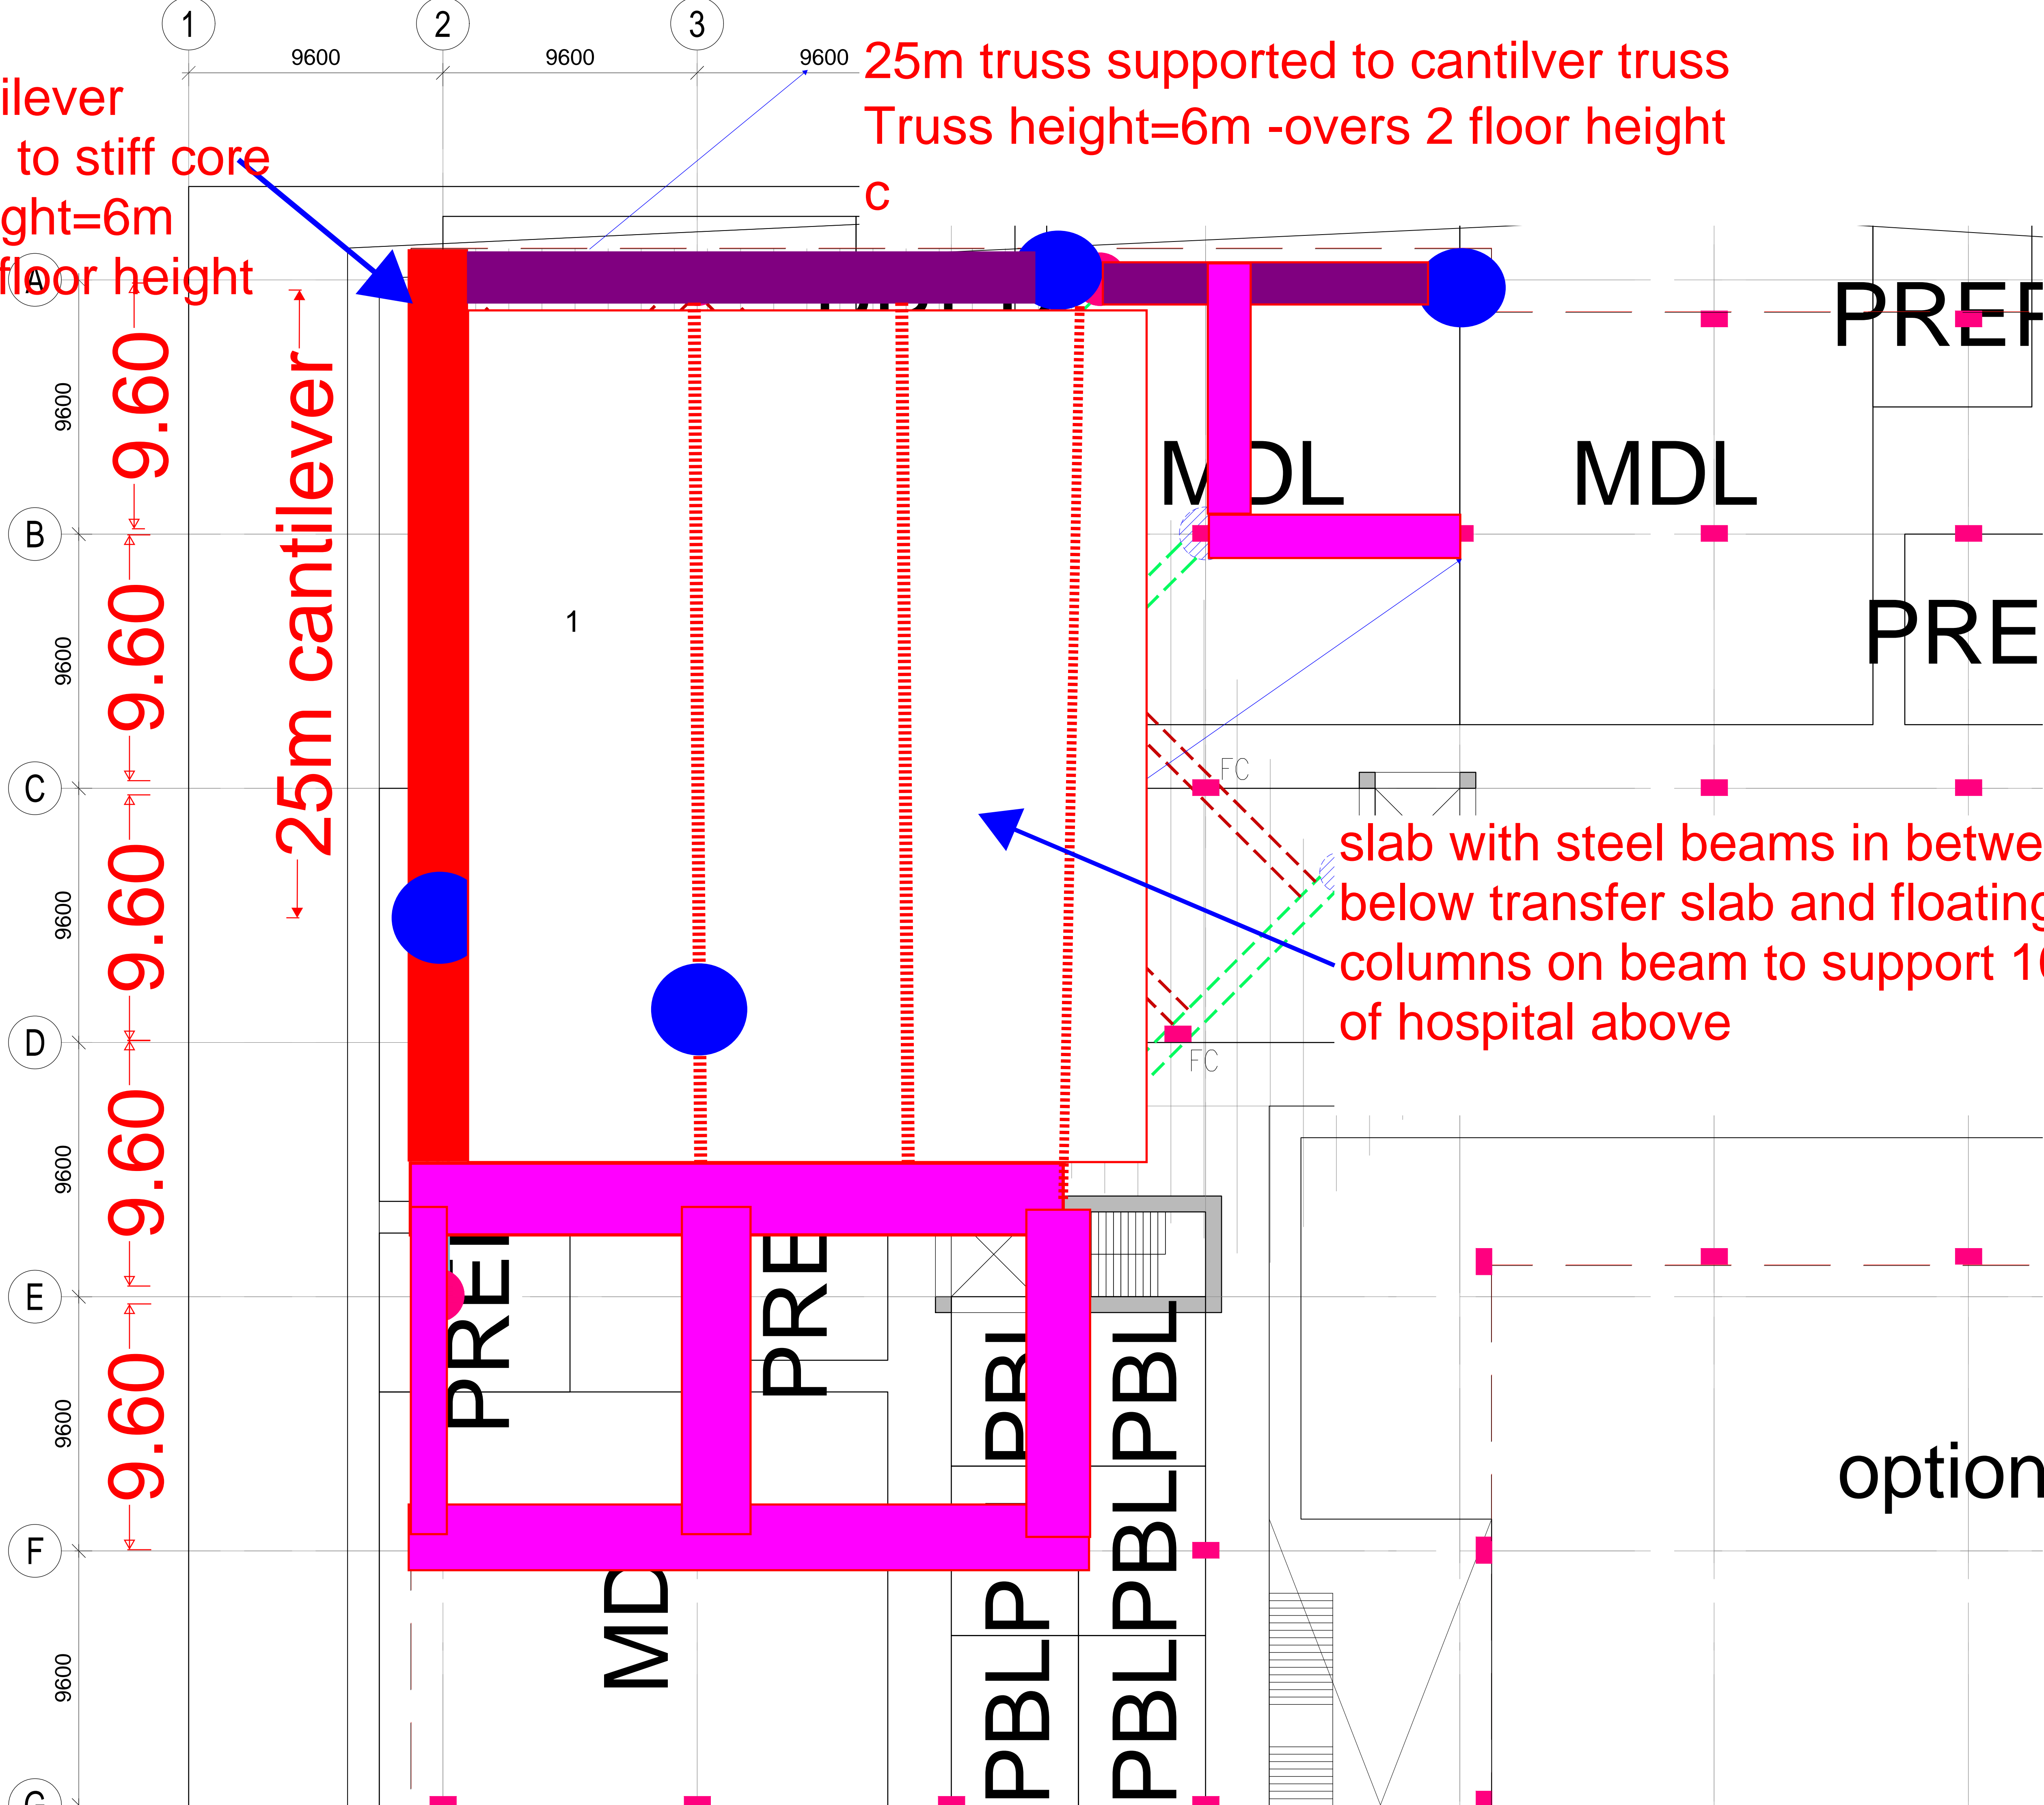

option-2



