


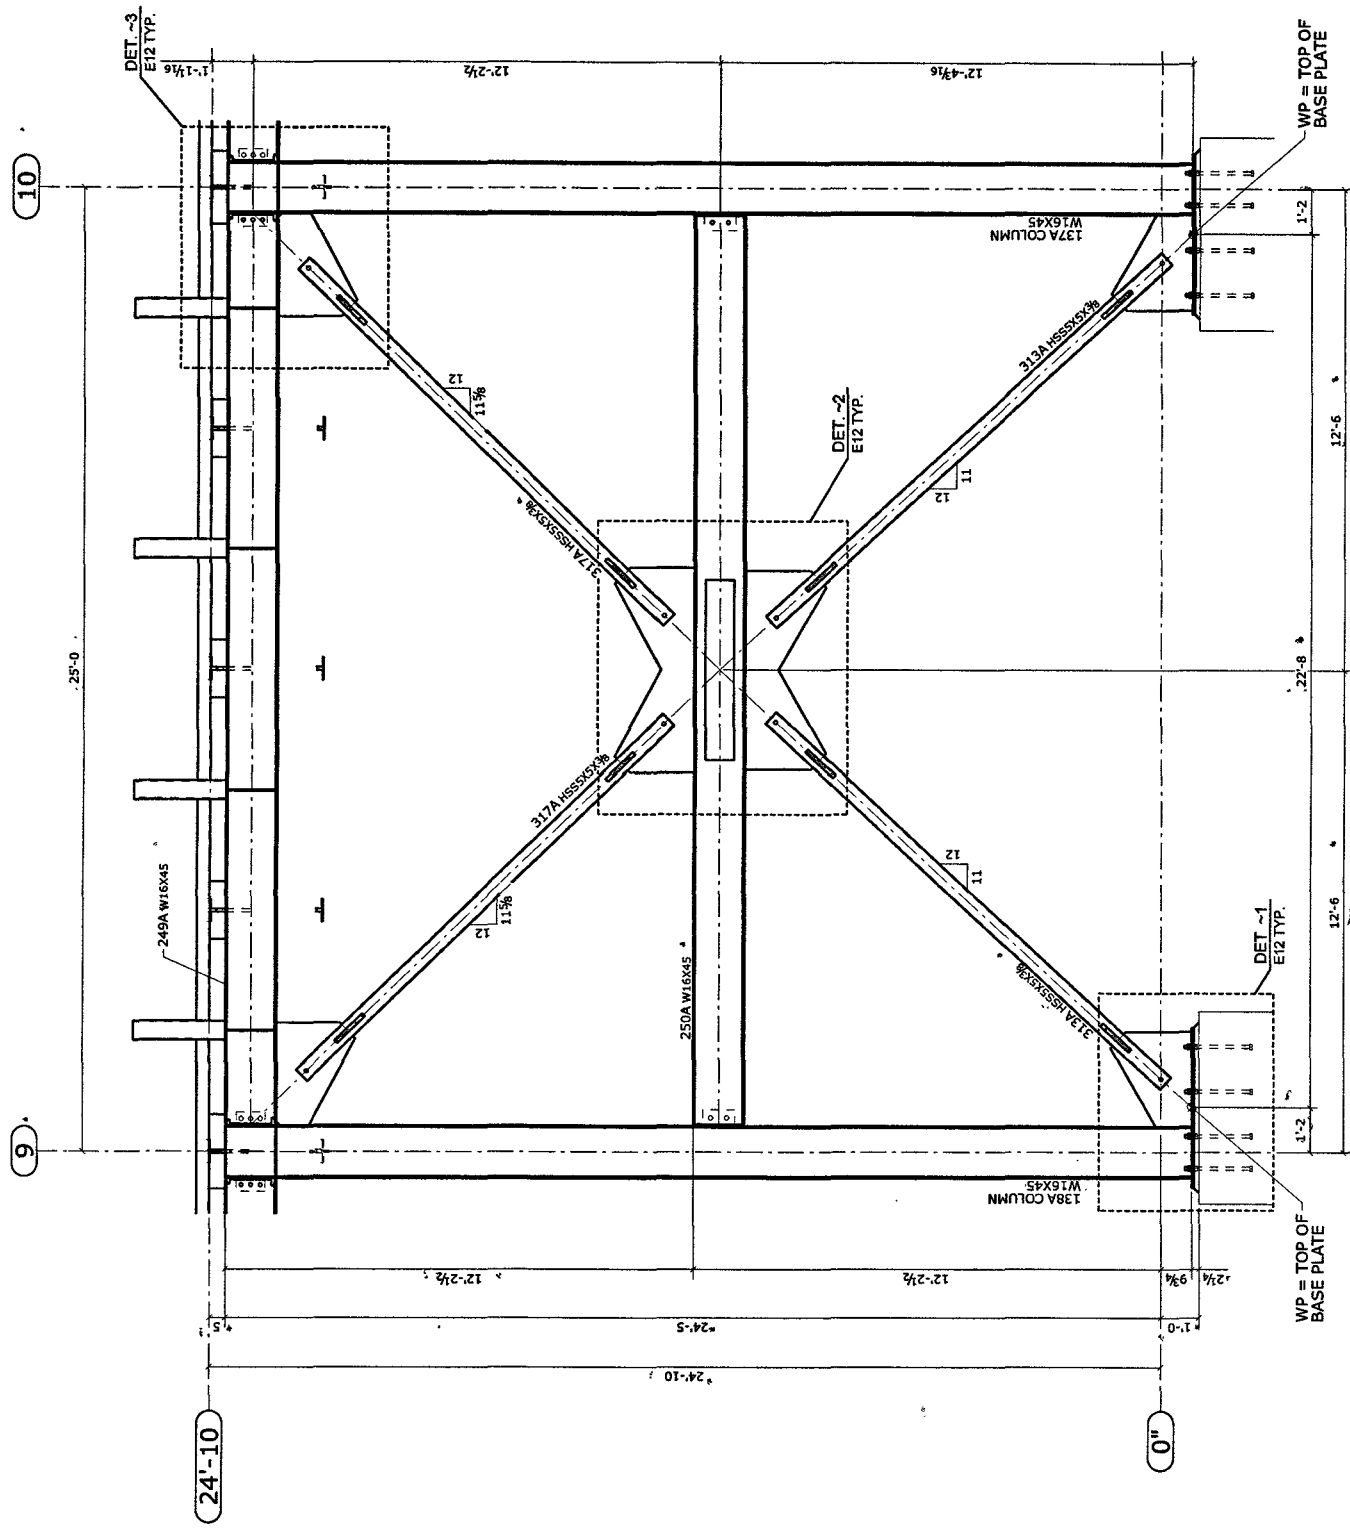

PARTIAL ELEVATION VIEW ALONG GRID C