


EXTERIOR

GARAGE

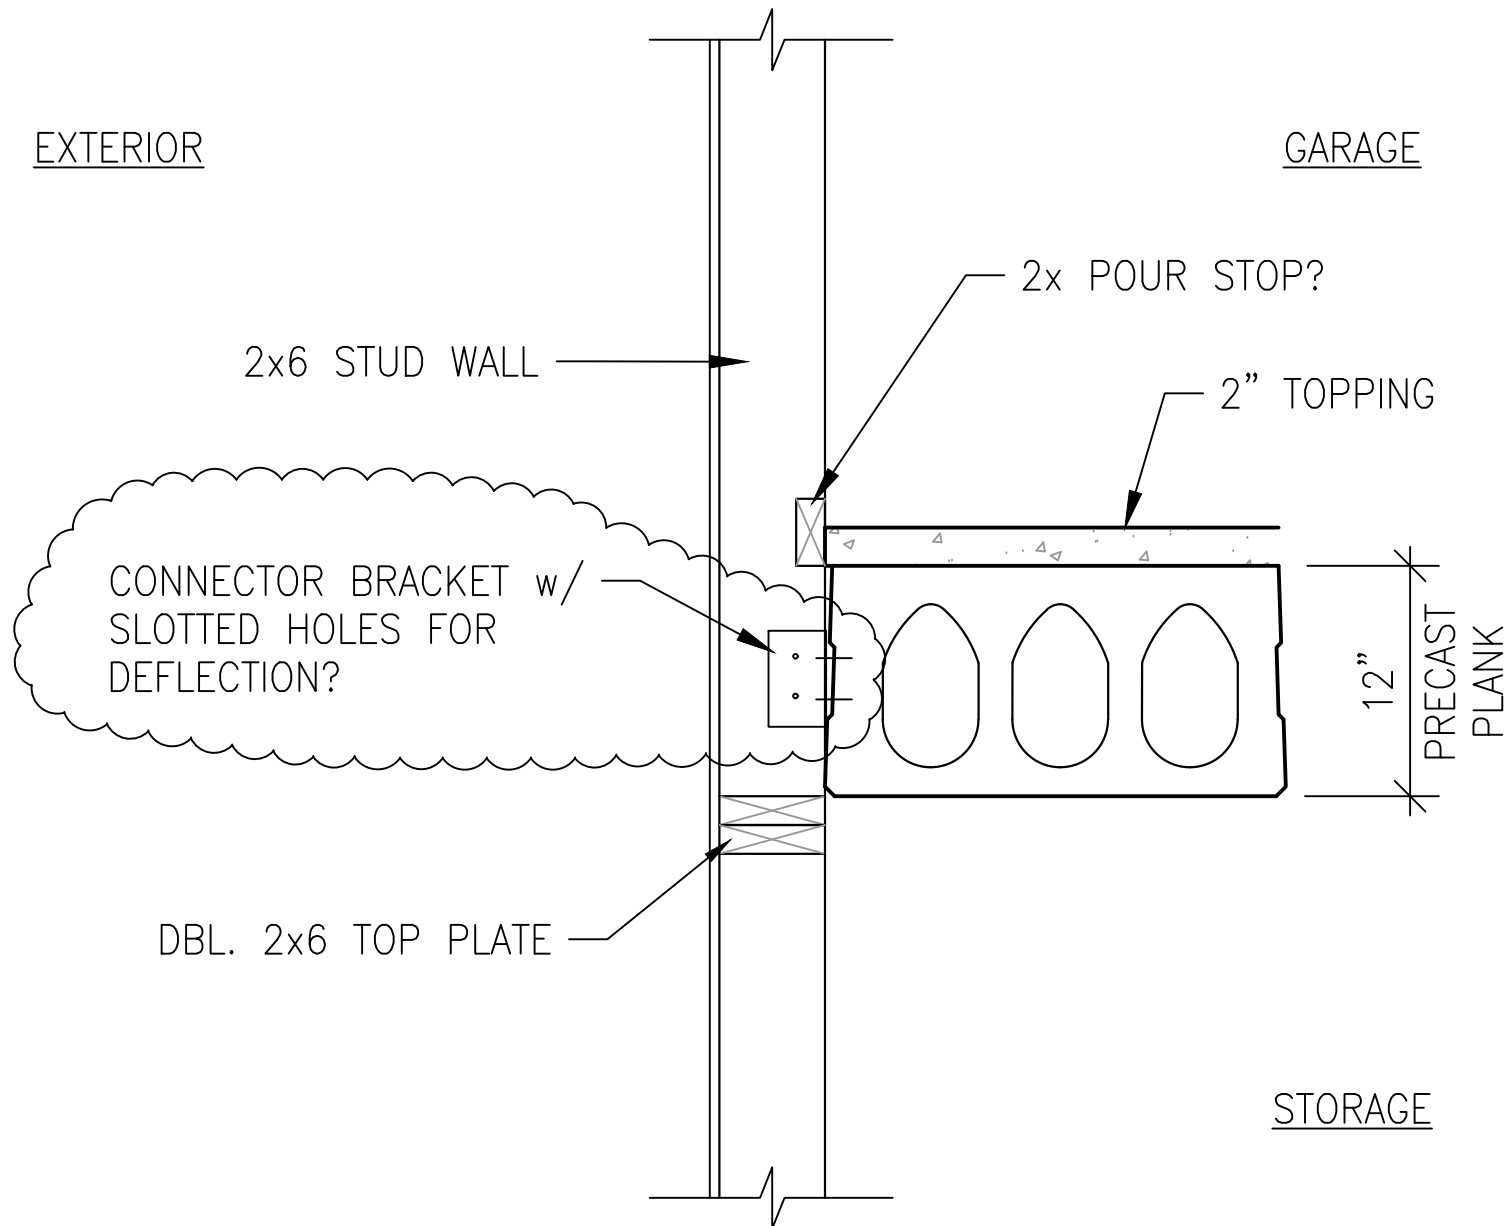

CONNECTOR BRACKET w/
SLOTTED HOLES FOR
DEFLECTION?

2x6 STUD WALL

2x POUR STOP?

2" TOPPING

12"
PRECAST
PLANK

DBL. 2x6 TOP PLATE

STORAGE