


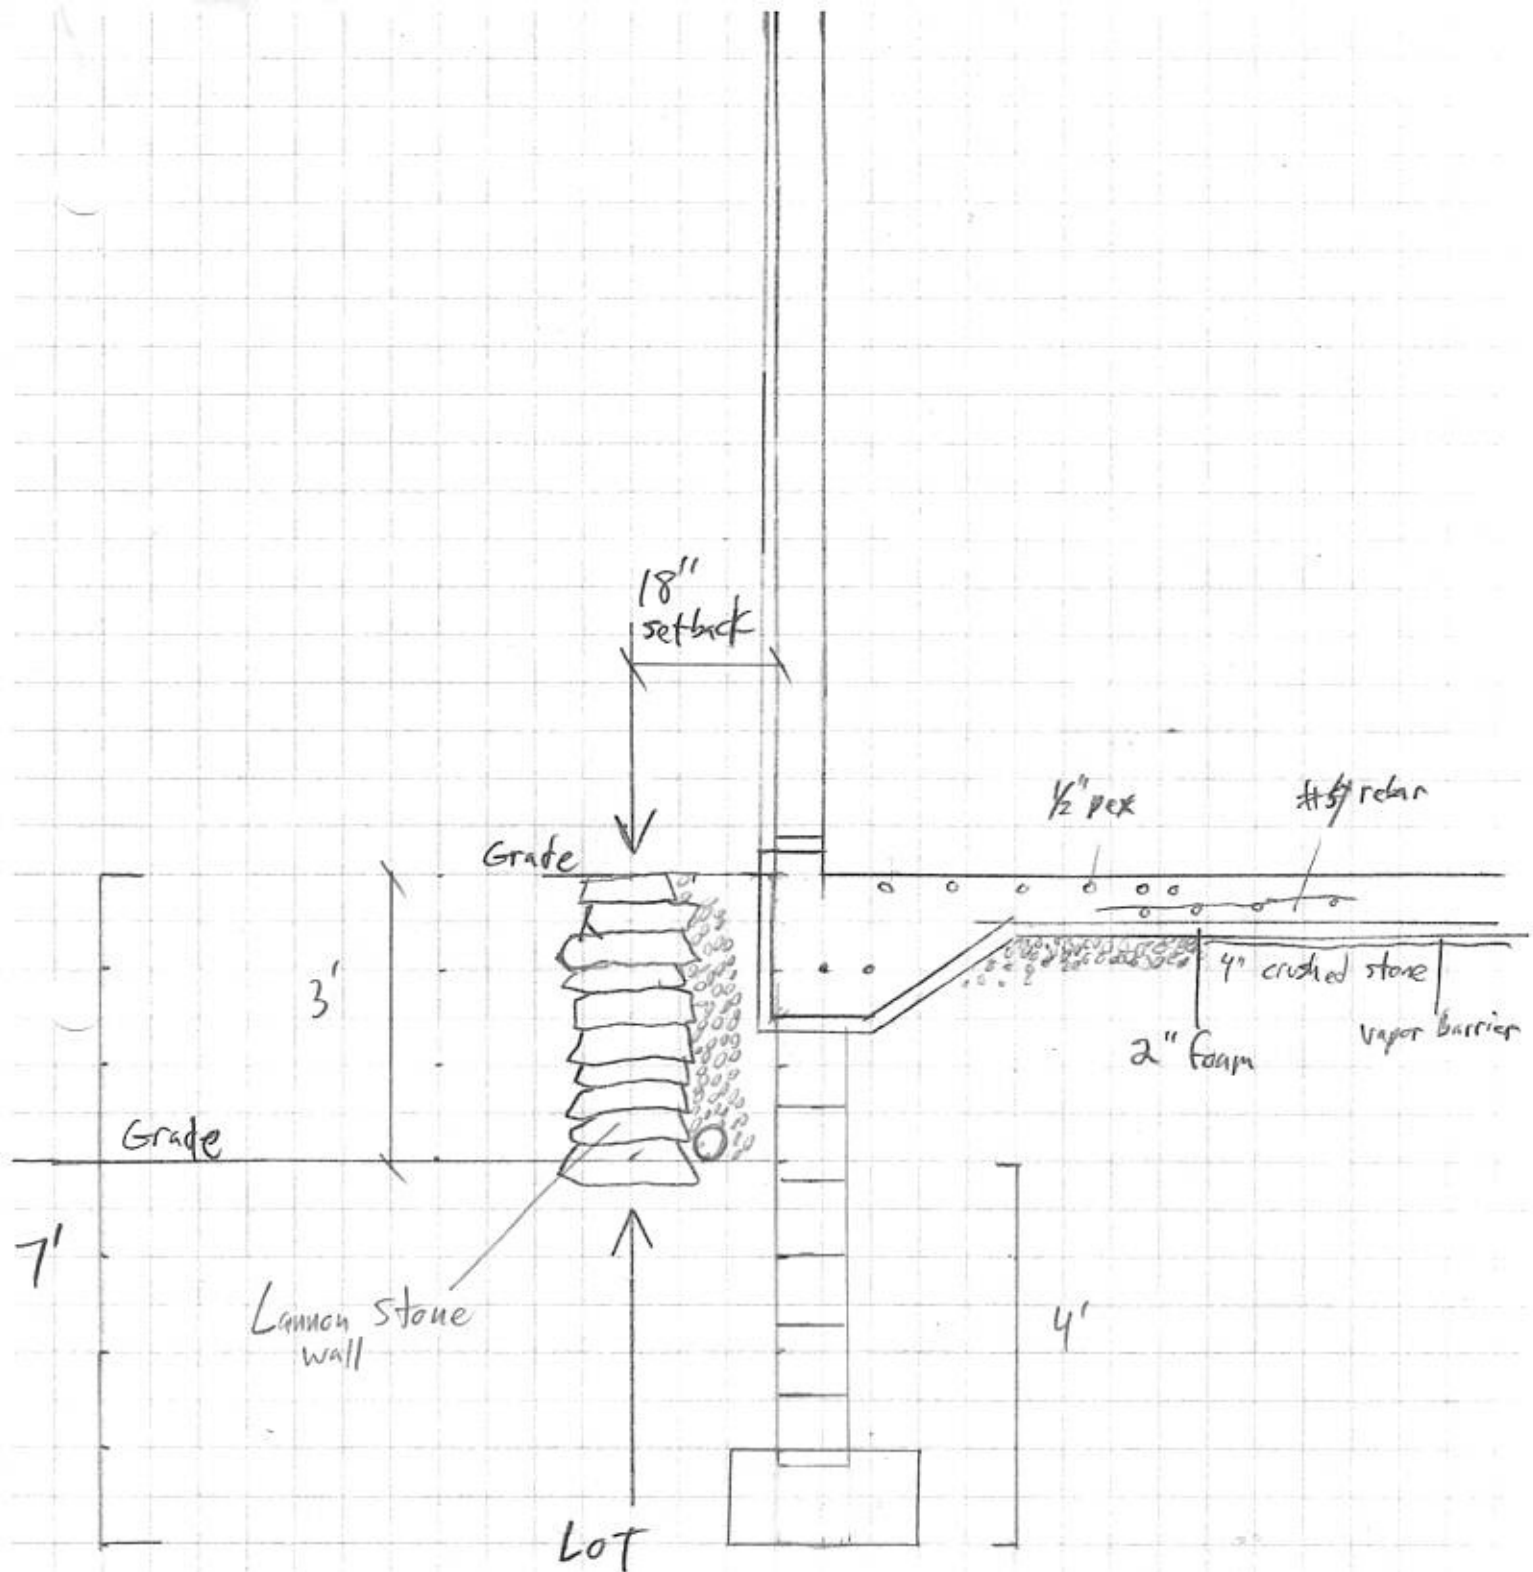

"Monument"
footing

"Frost Wall"

4'

3' Lannon stone Retaining Wall

4' ±
wing wall
for better
tie in

25'

26'