




EXISTING 1ST & 2ND FLOOR DECK FRAMING

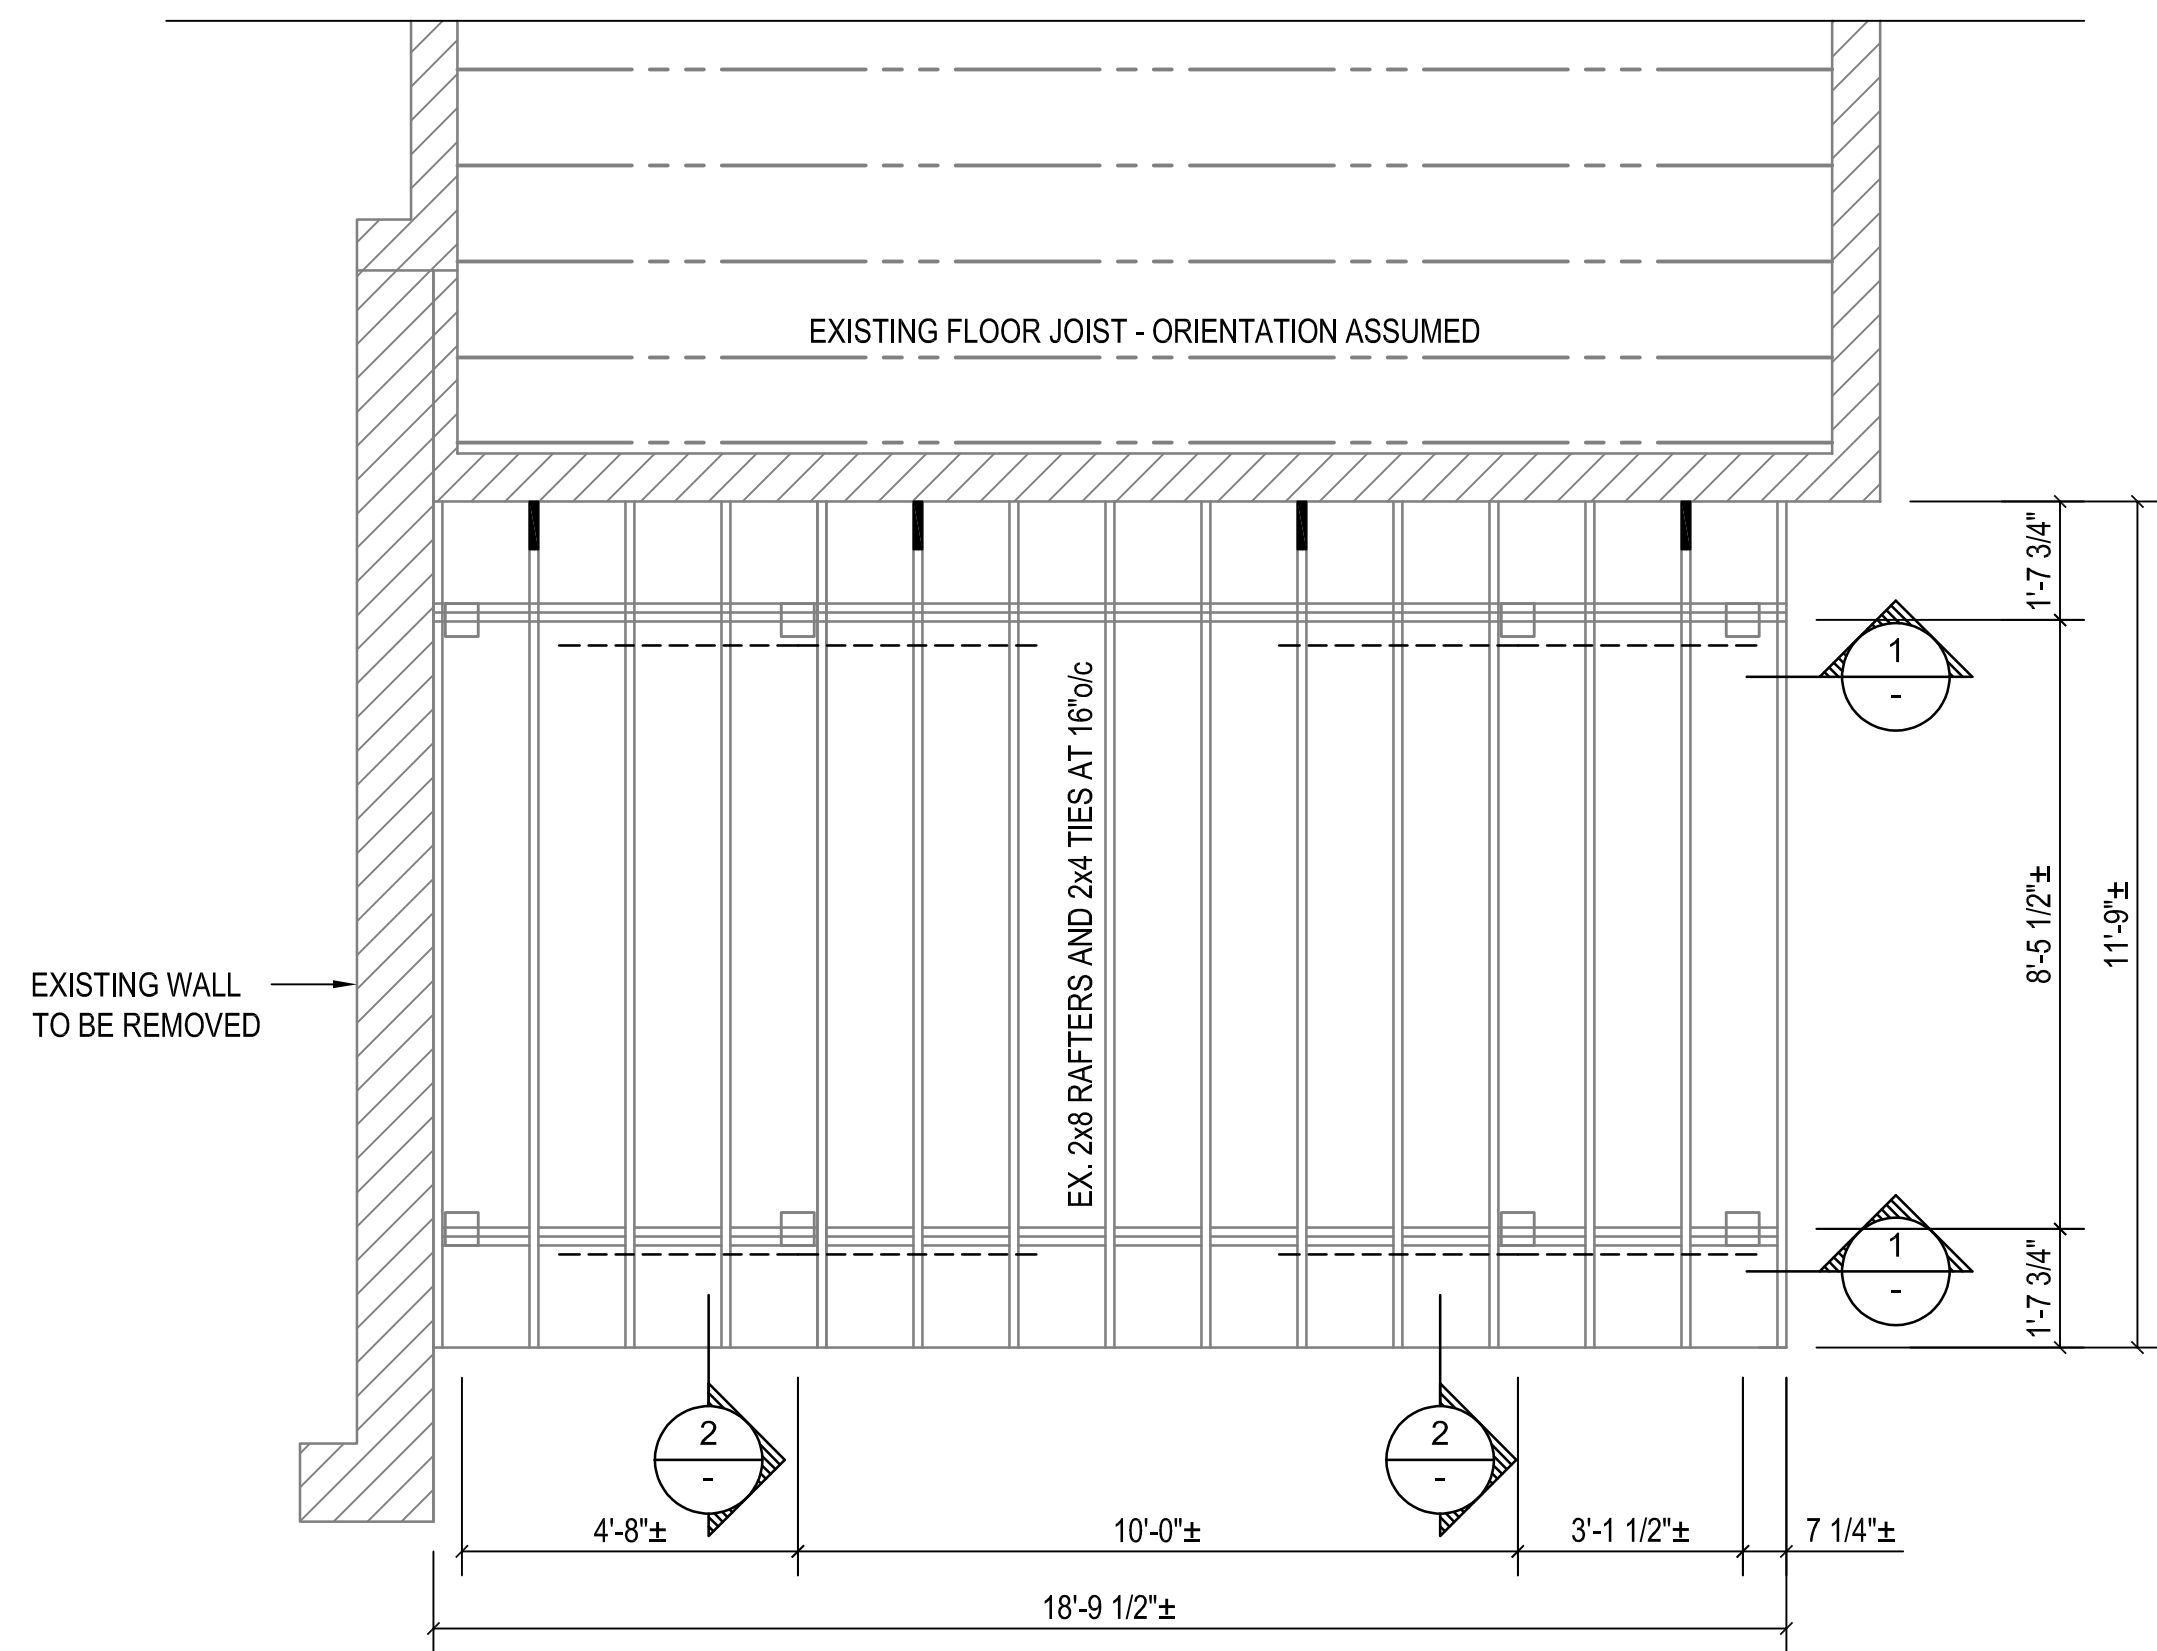

EXISTING PORCH ROOF FRAMING

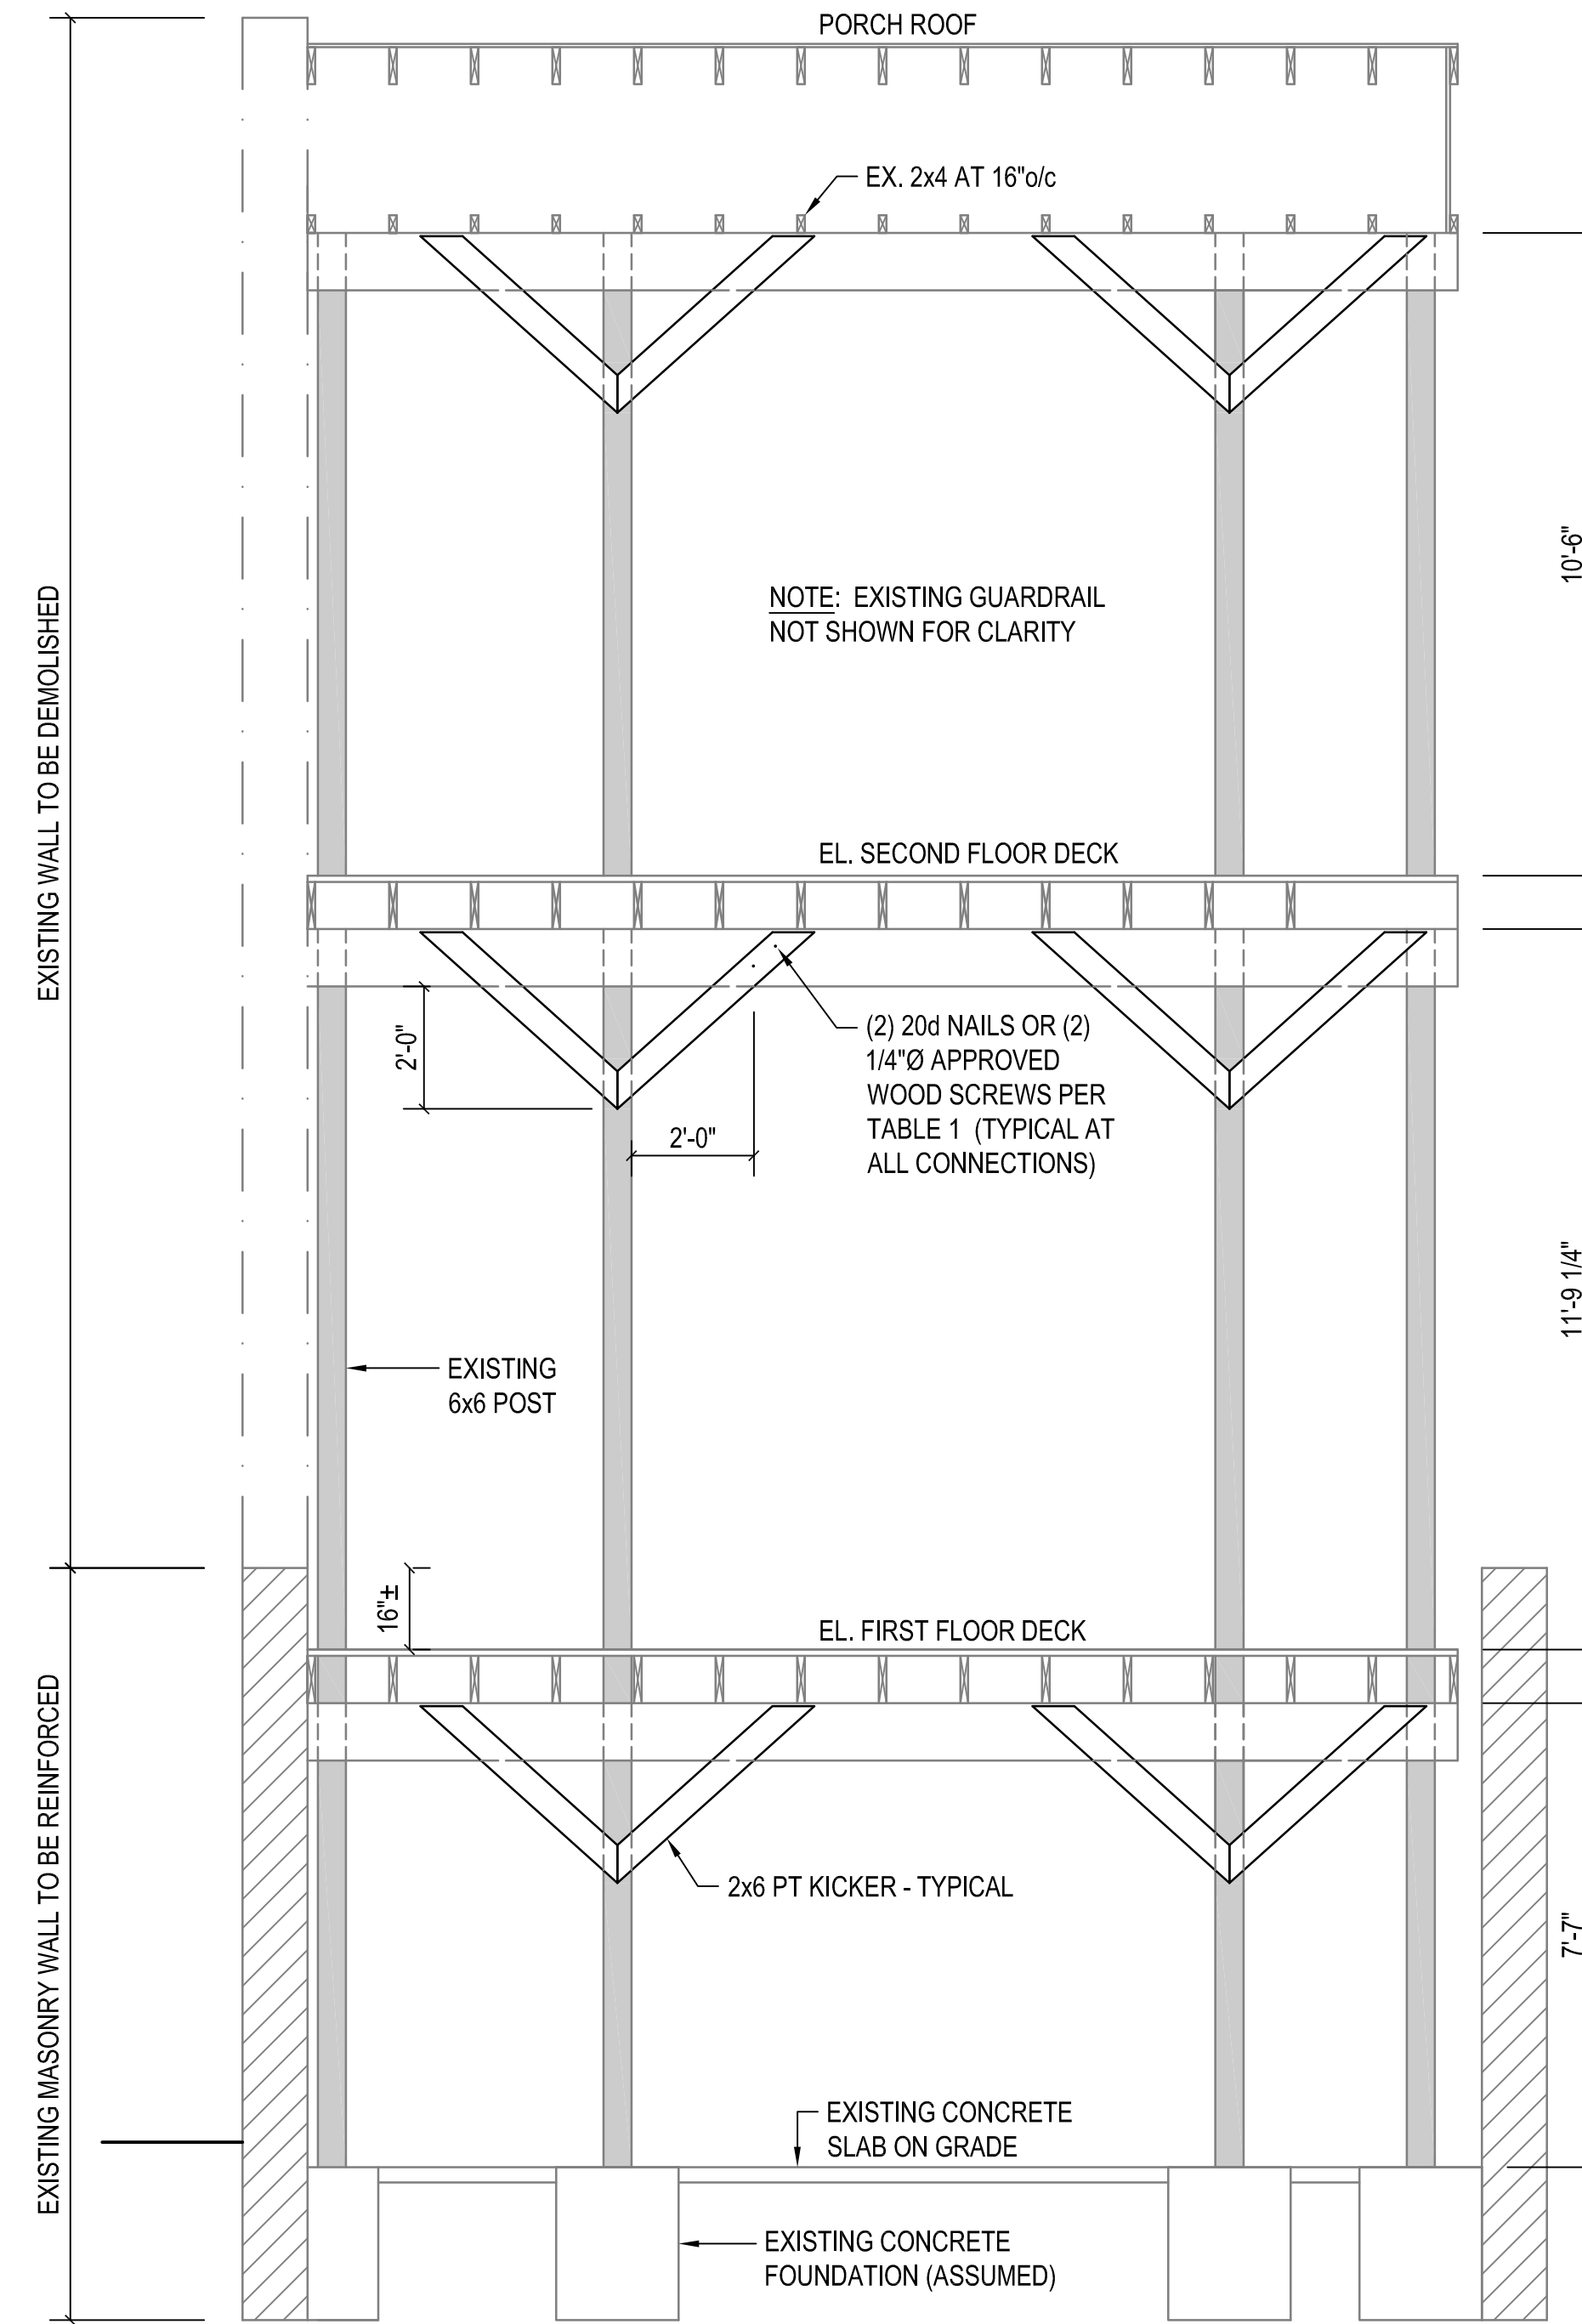

1 SECTION

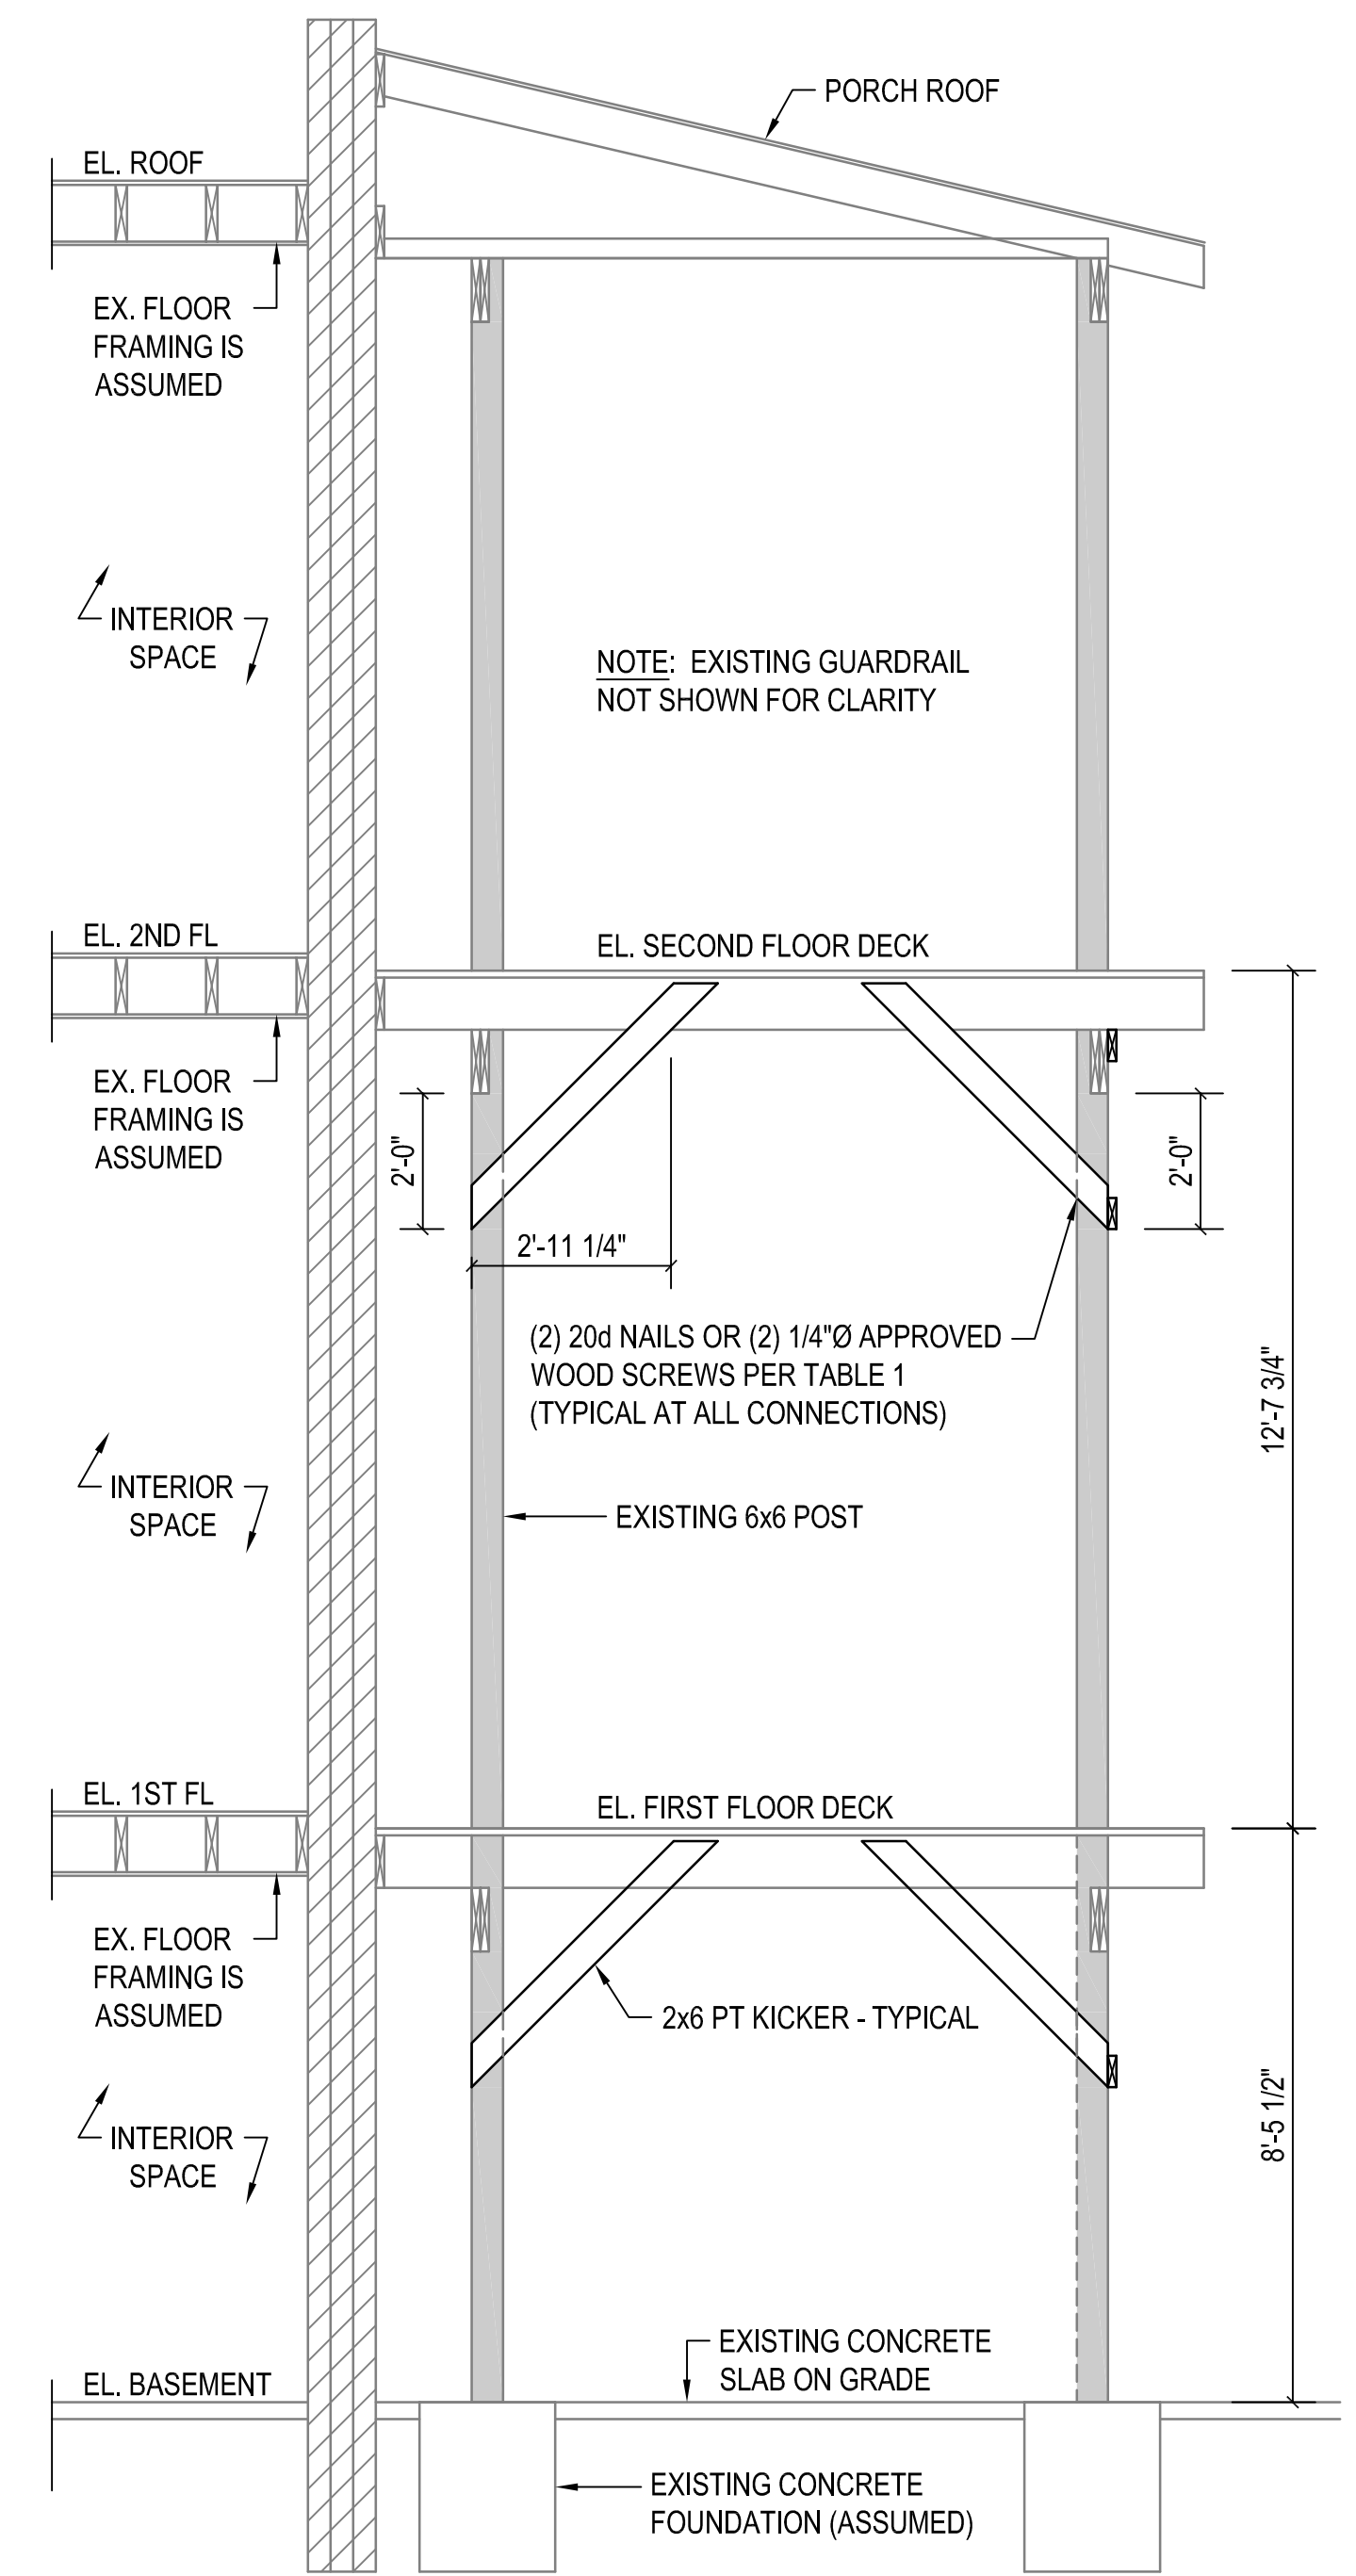

2 SECTION

TABLE 1: APPROVED WOOD SCREWS

MANUFACTURER	PRODUCT
FASTENMASTER	LedgerLOK
SIMPSON STRONG-TIE	SDS Strong-Drive Screws
SIMPSON STRONG-TIE	SDSW Strong-Drive Screws
USP	WS-EXT
USP	WSWH-EXT