




EXIST 3 STORY AND
(NOT SHOWN ON
SURVEY; APPROXIMATE)

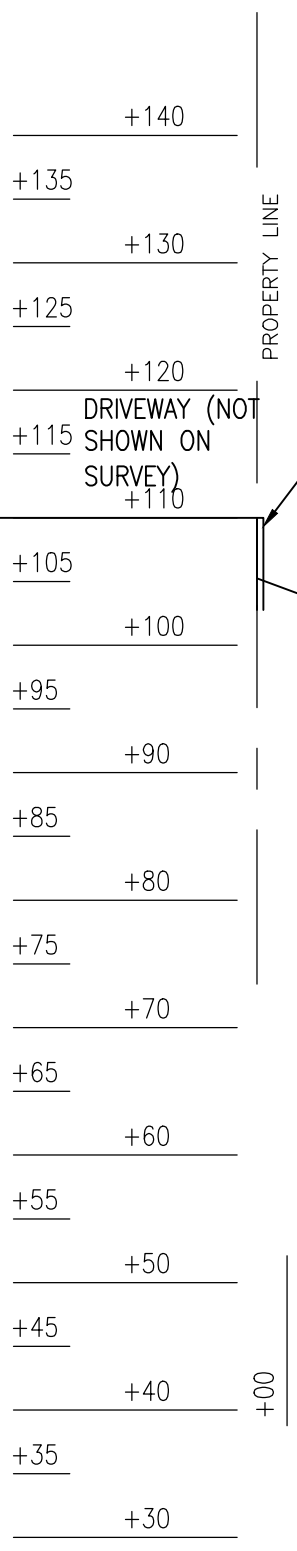

PROPERTY LINE

STONE RETAINING WALL

WOOD RETAINING WALL WITH
DEADMAN ANCHORS
DRAINAGE UNKNOWN
NO DRAINAGE HOLES OBSERVED
3 TIERS

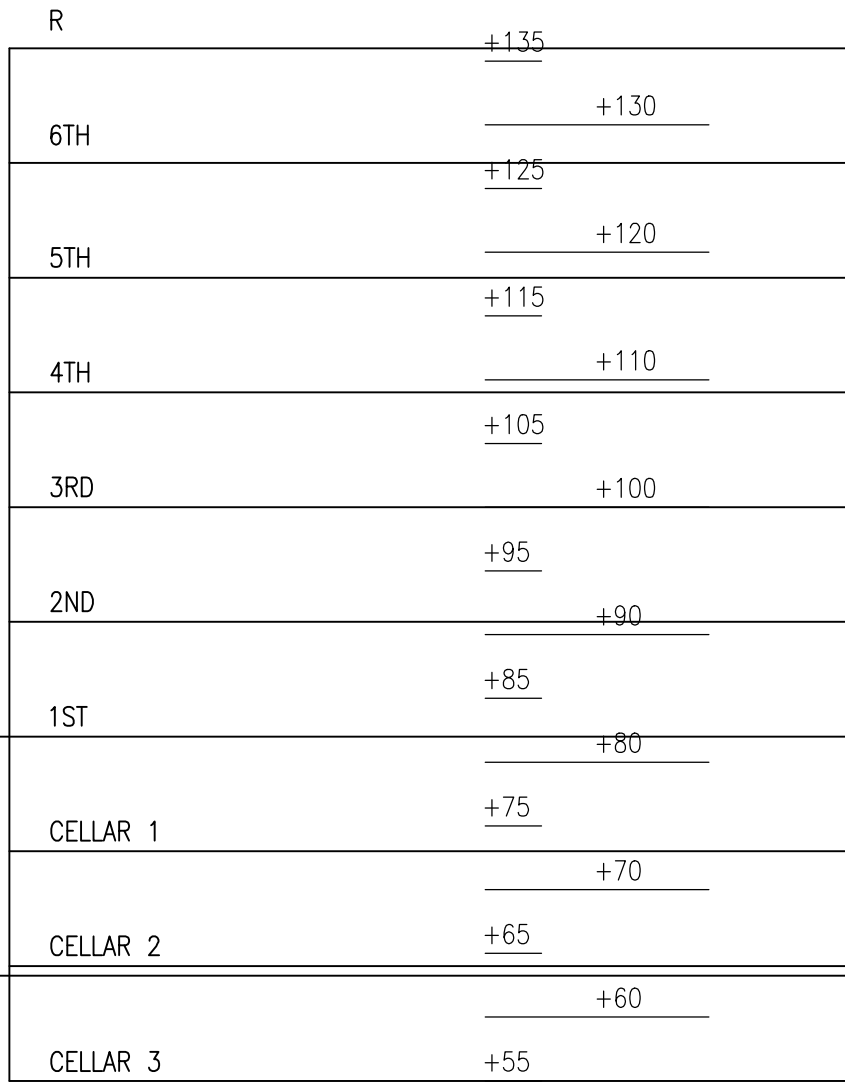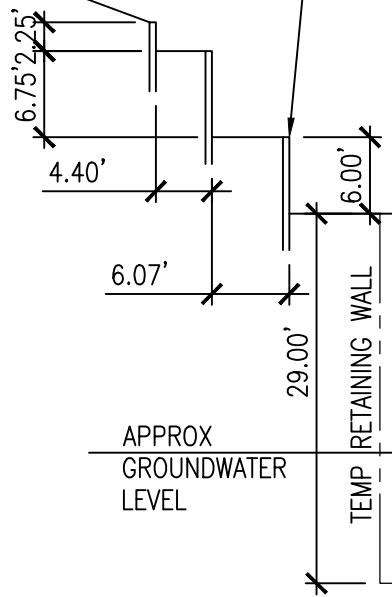

-50

-25

+00

+25

+50

+75

+100

SECTION B
SCALE: 1/4" = 1'-0"