
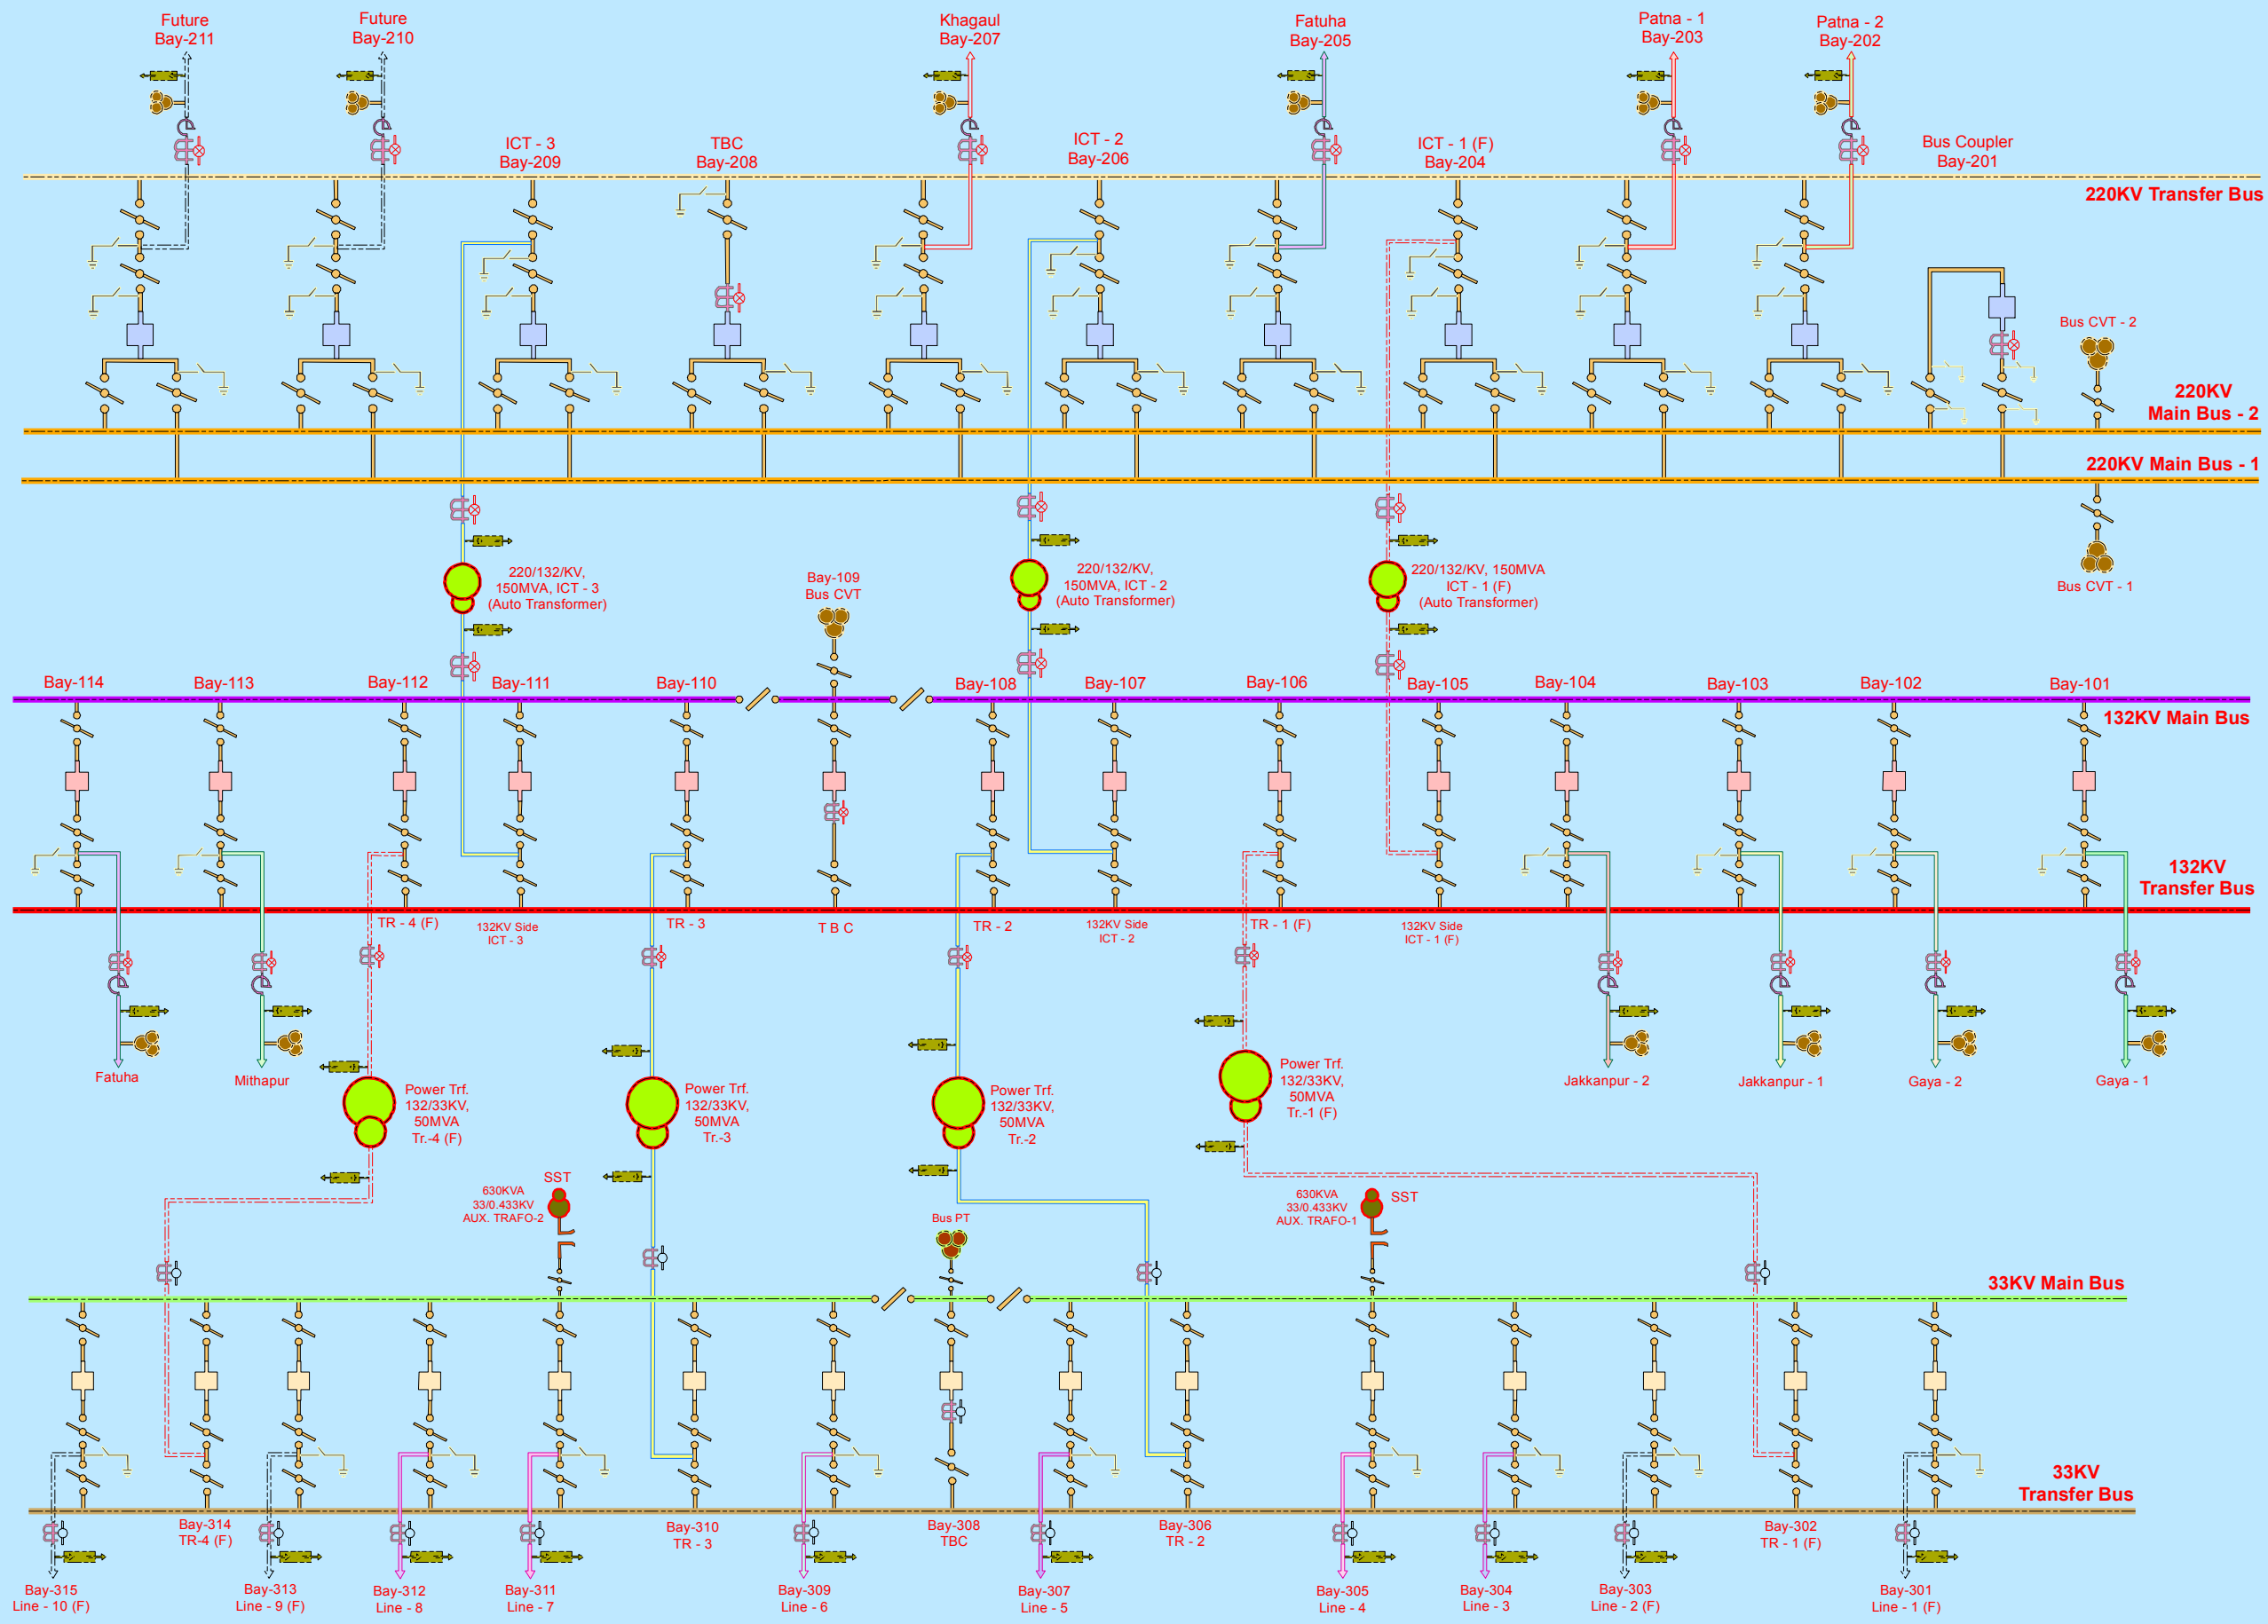


# SINGLE LINE DIAGRAM OF 220/132/33 KV GSS GAURICHAK (SIPARA)

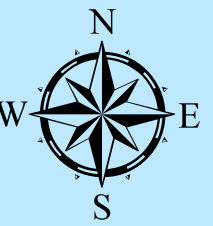

## LEGEND

- 220 KV CIRCUIT BREAKER
- 132 KV CIRCUIT BREAKER
- 33 KV CIRCUIT BREAKER
- ISOLATOR
- CURRENT TRANSFORMER
- POWER TRANSFORMER
- STATION TRANSFORMER
- POTENTIAL TRANSFORMER
- C V T
- SURGE ARRESTOR
- WAVE TRAP
- HORN GAP FUSE
- EARTH SWITCH
- CAPACITOR BANK
- OPERATIONAL METER
- ABT METER
- 220 KV TRANSFER BUS
- 220 KV MAIN BUS
- 132 KV TRANSFER BUS
- 132 KV MAIN BUS
- 33 KV MAIN BUS
- 33 KV TRANSFER BUS
- INCOMER
- INCOMER (FUTURE)
- FATUHA
- GAYA - 1
- GAYA - 2
- JAKKANPUR - 1
- JAKKANPUR - 2
- KHAGAUL
- LINE - 3
- LINE - 4
- LINE - 5
- LINE - 6
- LINE - 7
- LINE - 8
- MITHAPUR
- PATNA - 1
- PATNA - 2
- FUTURE LINE

PREPARED BY:



Authorized Signatory