


PRELIMINARY
FOR CONCEPT ONLY

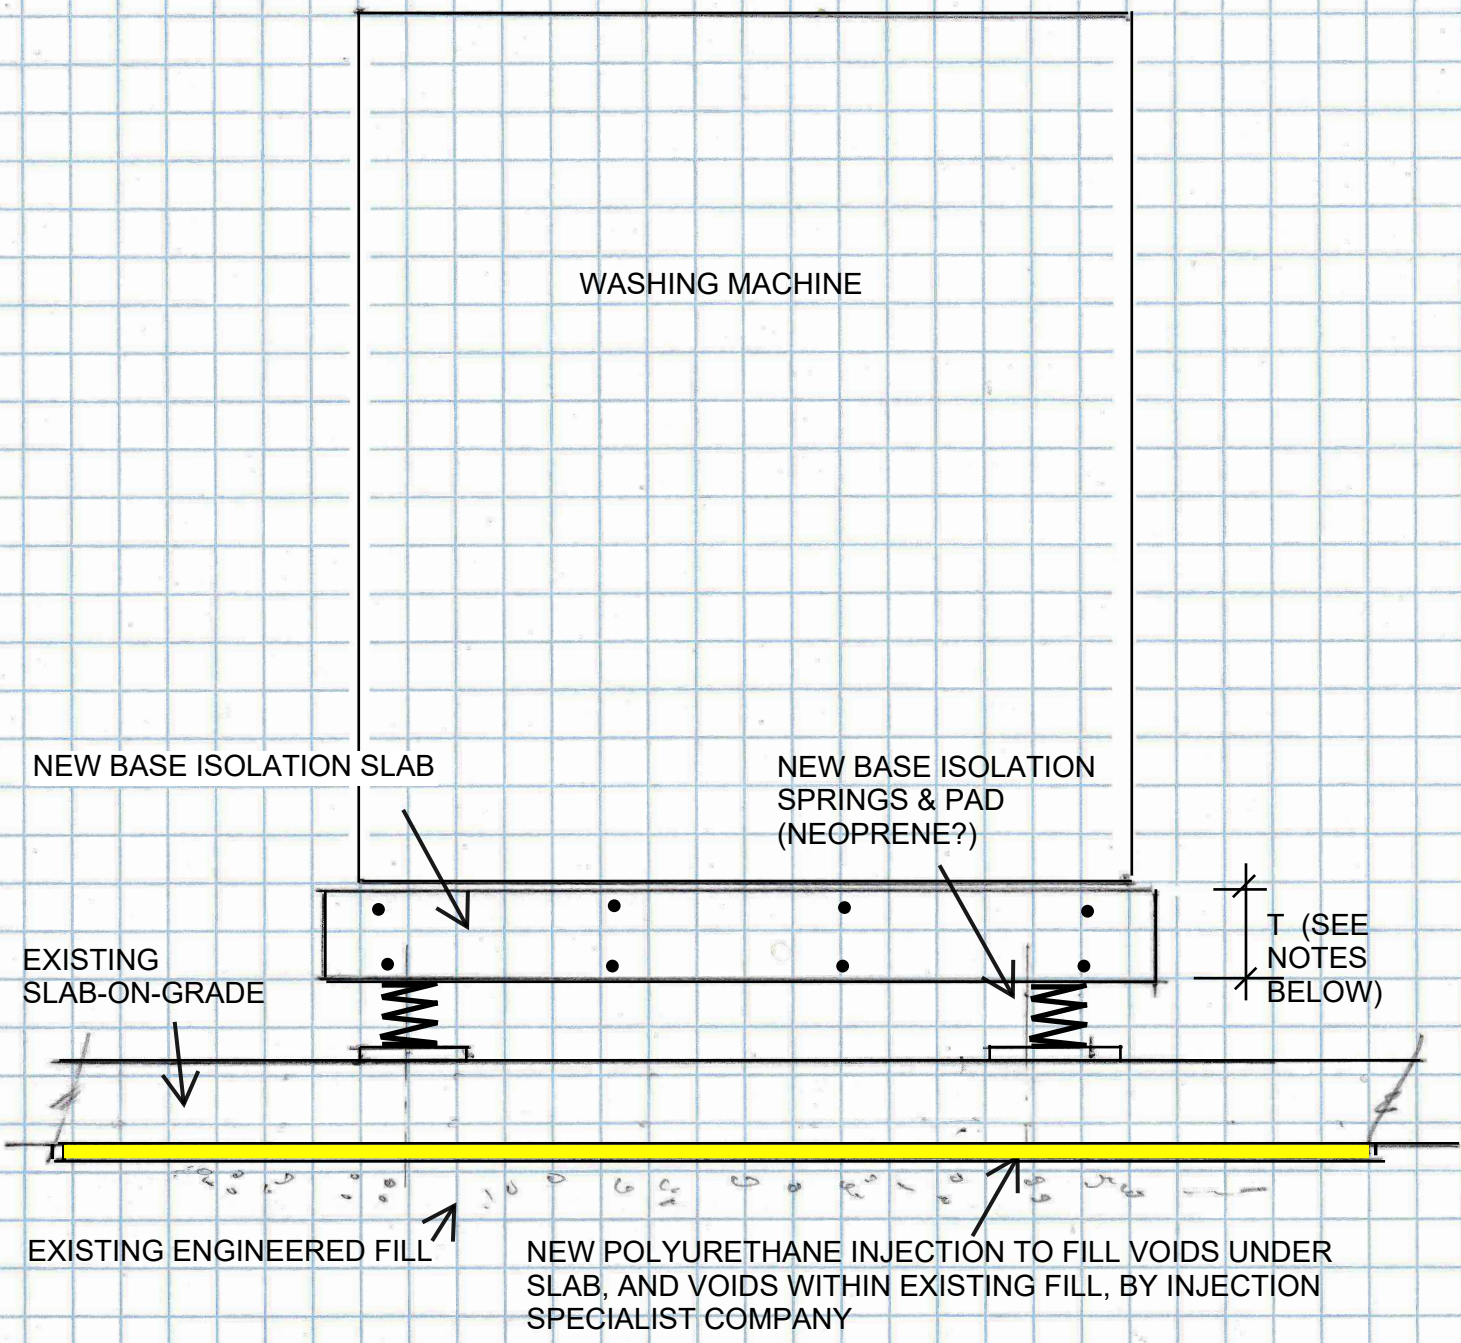

SCHEMATIC SECTION

NOT TO SCALE

NOTES

DESIGN BY VIBRATION SPECIALIST:
SPRING LOCATION, NUMBER, SIZE AND STIFFNESS, PAD UNDER SPRINGS, AND BASE ISOLATION SLAB THICKNESS 'T'.

DATE: 2019.09.16