


THIS IS OK BECAUSE MASS OF SURROUNDING CONCRETE CAN RESTRICT DIAPHRAGM STRUT

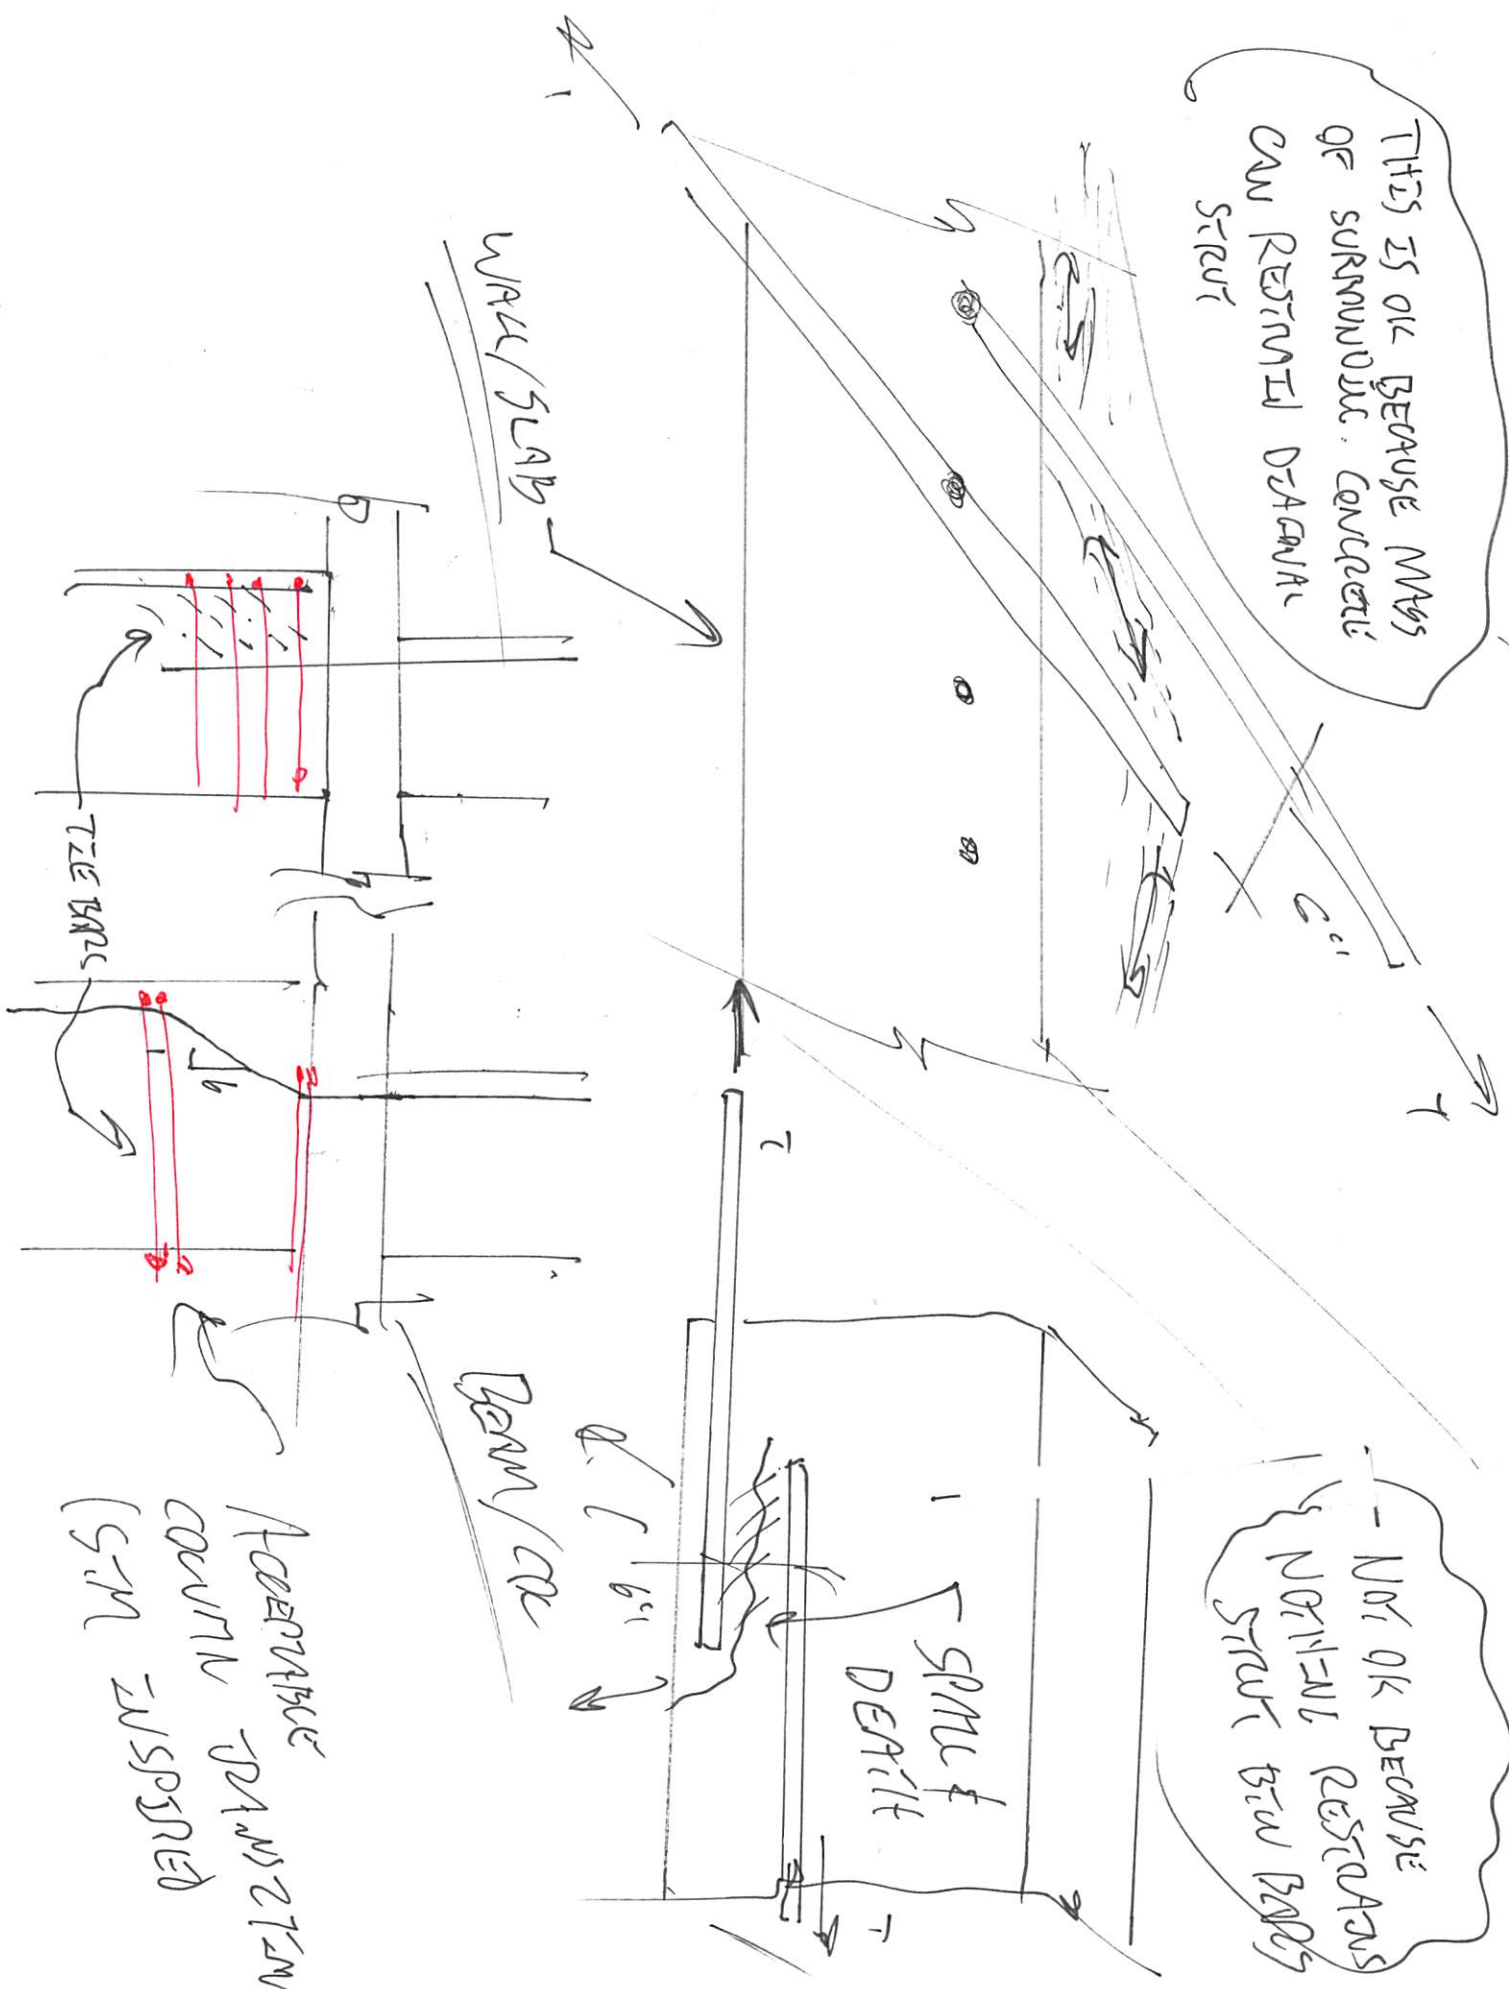

- NOT OK BECAUSE NON-TYPICAL RESTRAINTS STRUT BETWEEN BEAMS