


1717 STILLWATER AVENUE  
VEAZIE, ME 04401  
207-947-8334  
800-432-7843  
FAX: 207-947-3580

1022 MINOT AVENUE  
AUBURN, ME 04210  
207-784-1388  
800-638-9000  
FAX: 207-783-4039

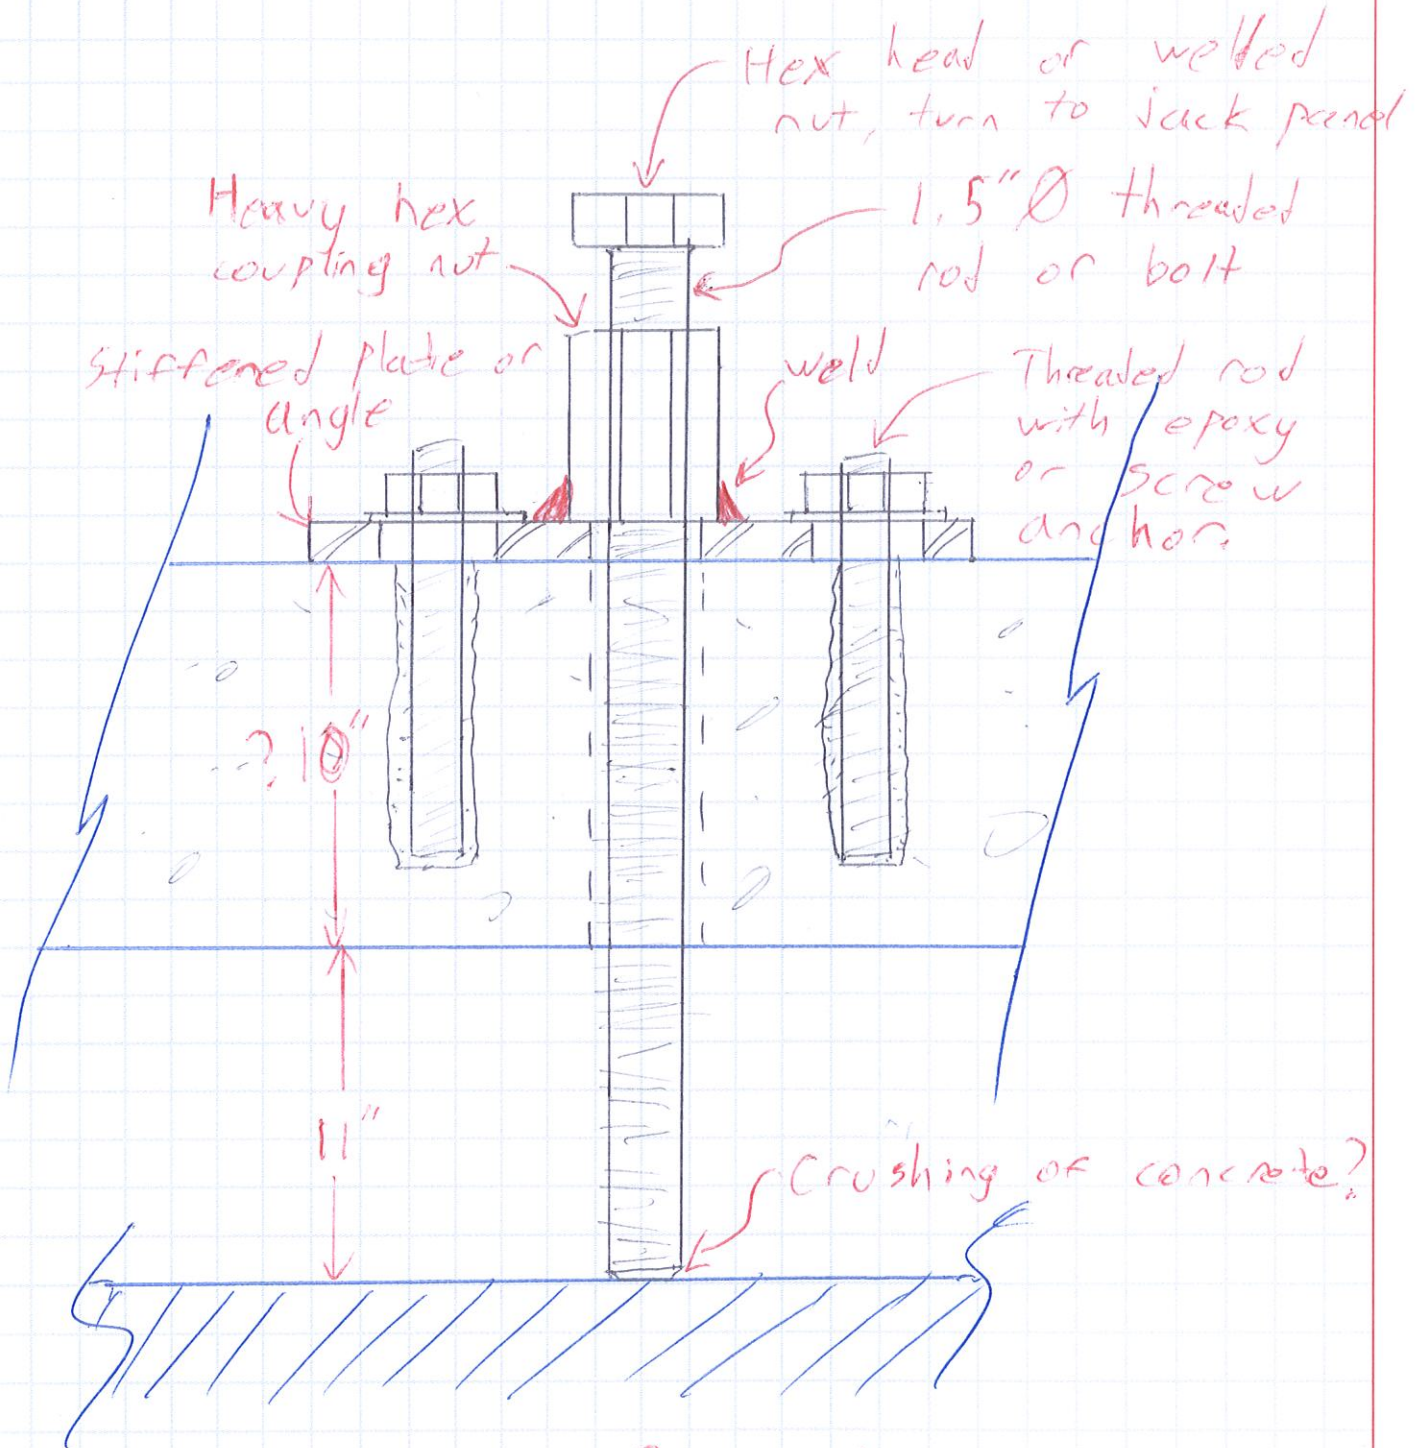

Roof Jacking Bolt (Typ. 3 places)

PROJECT:	LOCATION:	CONTRACTOR/VENDOR:	PROJECT #	DATE: / /
----------	-----------	--------------------	-----------	--------------