


PLAN FILE: 12_Ux.dwg, AutoCAD 2011, User: J. J. Mullen, 18-3568.DWG, 05Scale, Utility, Planning
File: X:\DRAWINGS\NEW YORK\NYACK\Highland Ave, 140 - Mullen - 18-3568.DWG, 05Scale, Utility, Planning

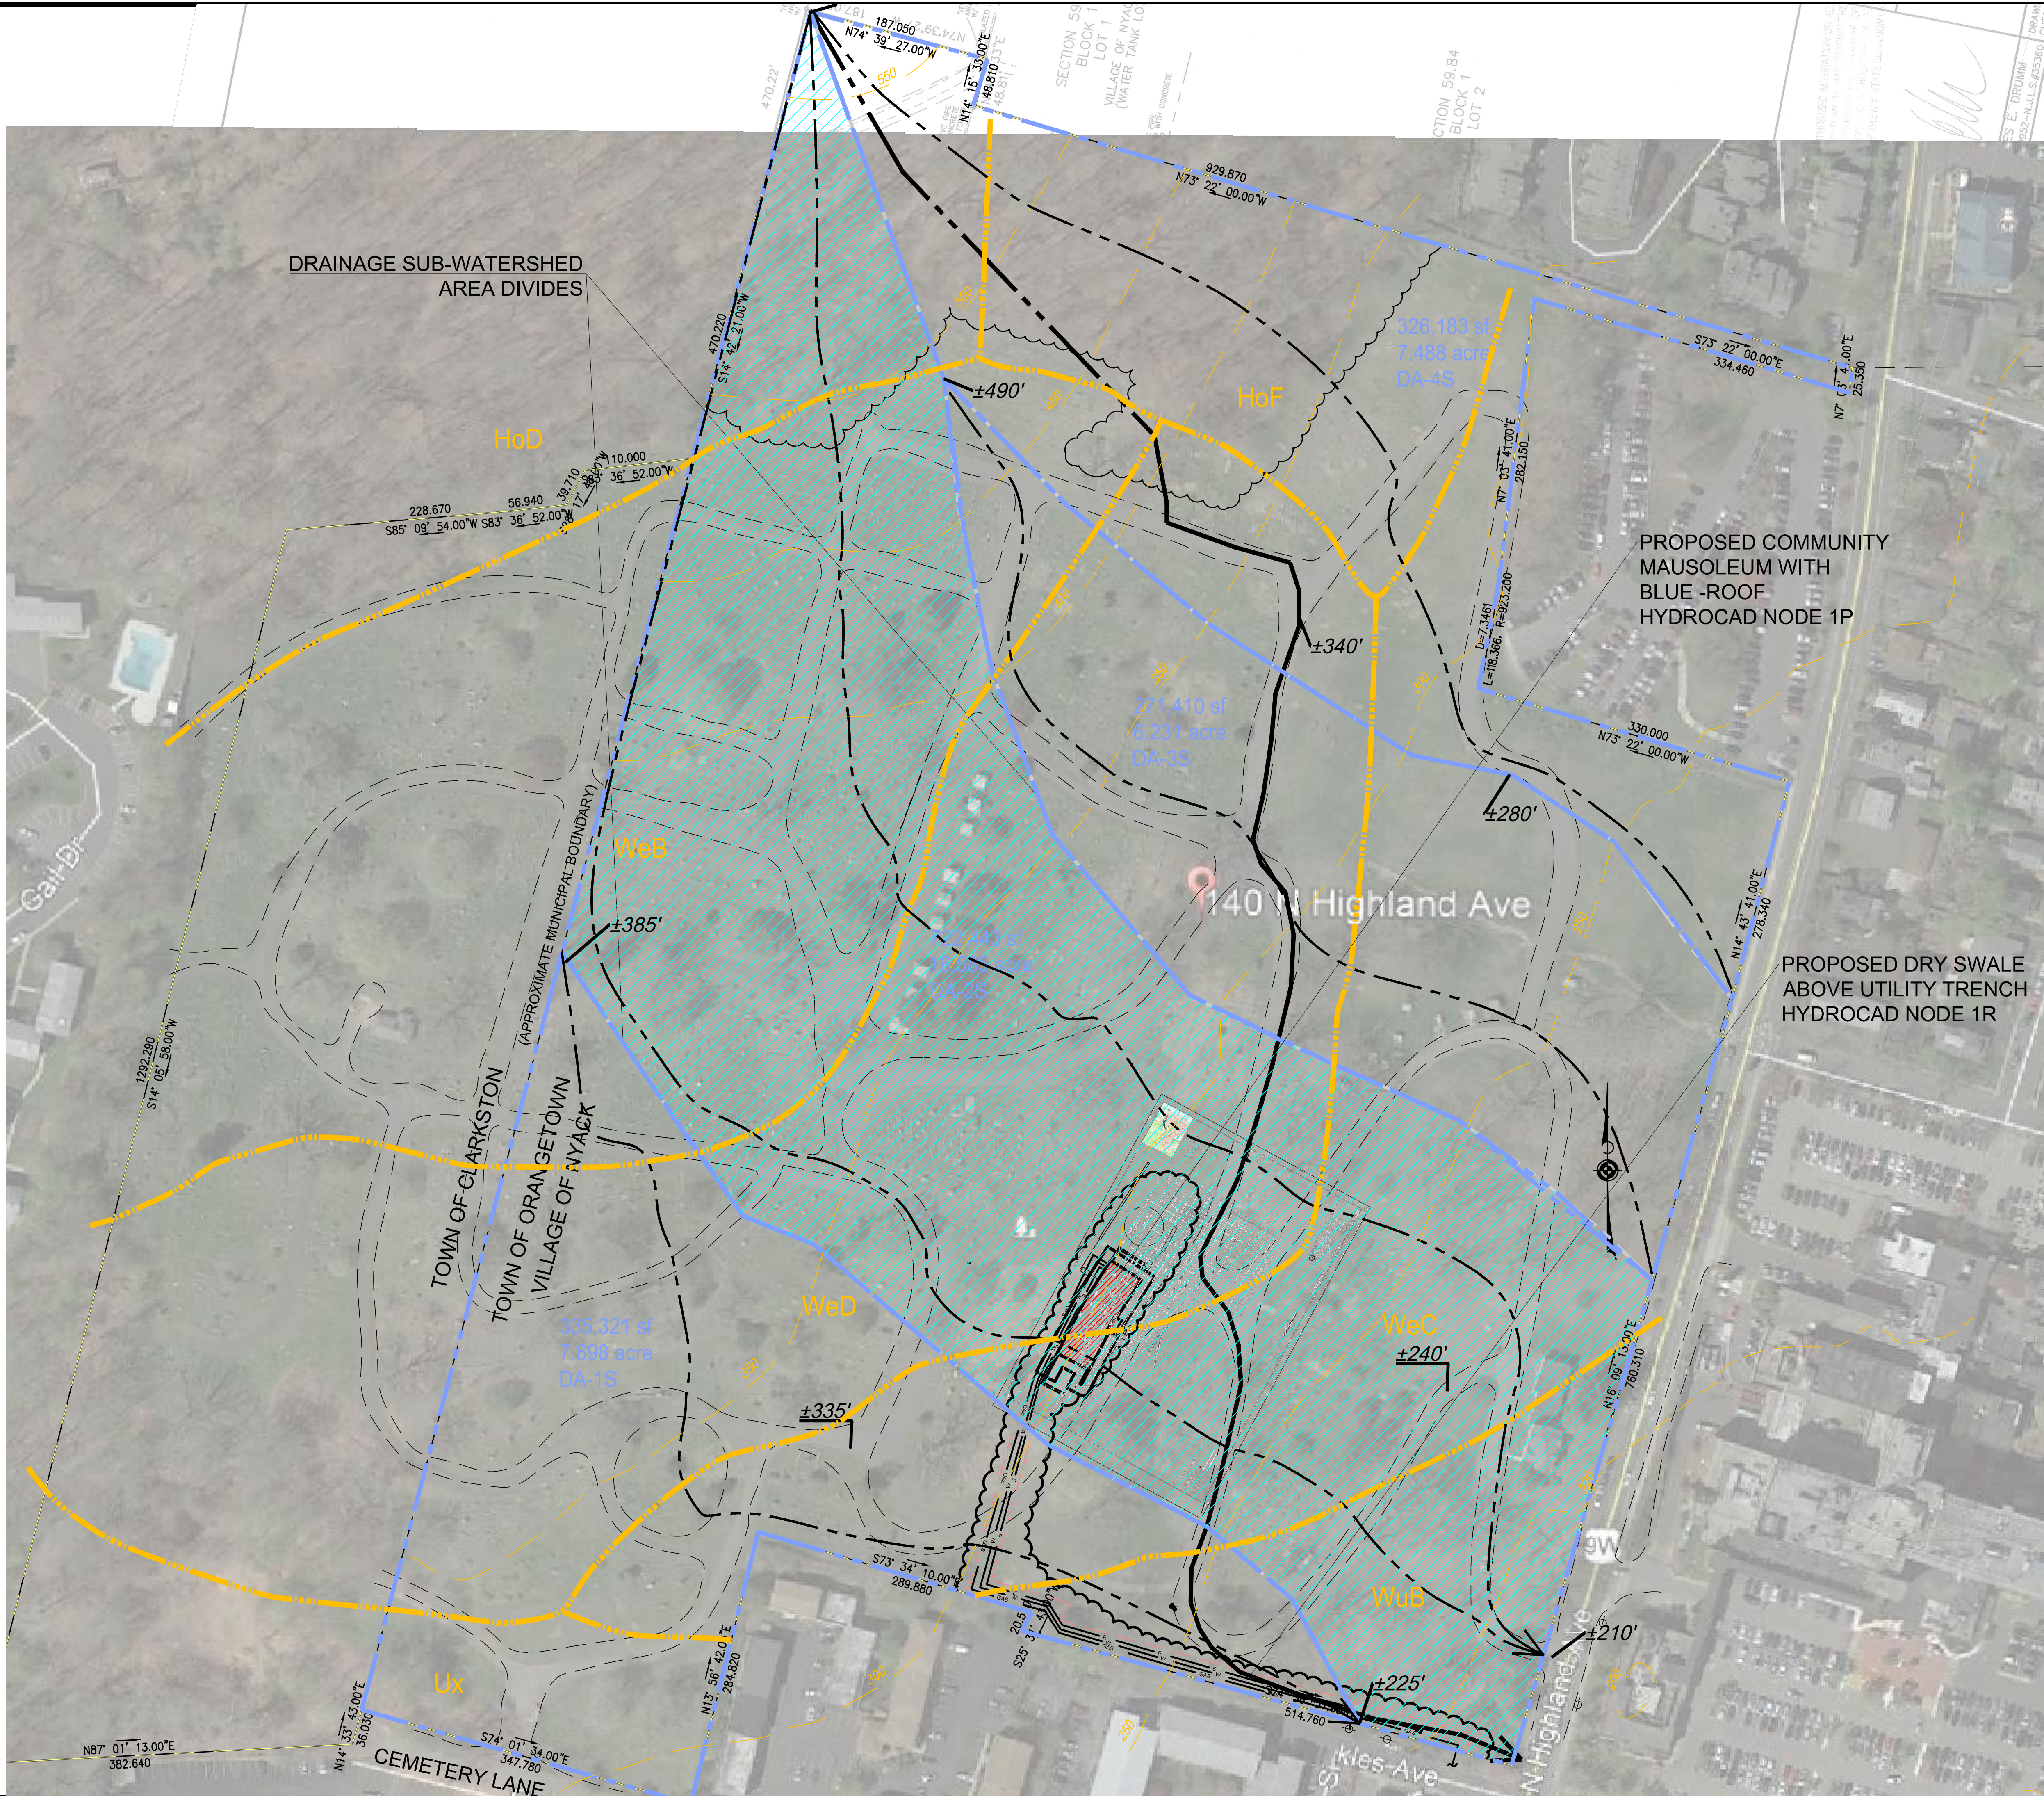

MAP REFERENCE

1. SITE DRIVES TAKEN FROM AERIAL PHOTOGRAPHY PROVIDED BY GOOGLE. IMAGE DATE 04/19/2016.
2. TOPOGRAPHIC INFORMATION IS APPROXIMATE ONLY. DIGITIZED FROM GIS (GEOGRAPHIC INFORMATION SYSTEM) DATA SETS. 50 FOOT CONTOURS SHOWN. USED SOLELY AS A MEANS TO DEPICT SITE GRADE AND ELEVATION CHANGE, AND TO ESTIMATE DRAINAGE SUB WATERSHED AREAS.


LEGEND

HSG - HYDROLOGIC SOIL GROUP DESIGNATION WeC

80 0 80 160 240
GRAPHIC SCALE - FEET



Orientation:

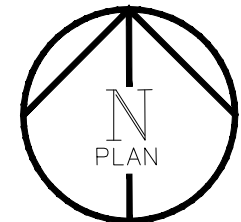

THIS DRAWING IS THE PROPERTY OF THE ENGINEER. IT HAS BEEN SPECIFICALLY PREPARED FOR THE OWNER, FOR THIS PROJECT, AT THIS SITE AND IS NOT TO BE USED FOR ANY OTHER PURPOSE, LOCATION OR OWNER WITHOUT THE WRITTEN CONSENT OF THE ENGINEER.

Atlantic Consulting & Engineering LLC
525 John Street
Bridgeport, Connecticut 06604-3926
(203) 336-4422
(203) 336-1769 FAX
e-mail: info@atlantic-eng.com

OAK HILL CEMETERY MAUSOLEUM
140 NORTH HIGHLAND AVENUE
NYACK, NEW YORK

Job Number:

18-3568

Job Start Date:

10/24/18

Issued For:

SWPPP & ZONING

Date:

10/14/20

Drawn By: Checked By:

SDU

JEQ

Sheet Title:

DRAINAGE
AREAS -
PROPOSED

Scale:

1"=80'

Sheet Number:

DA-PRO